


User: AKEVIS Spec: PIRNIE STANDARD File: F:\Users\jpep\p\proj\mmsd\50yr\NSWTP SITE PLAN.DWG Scale: 1:1 Date: 11/09/2007 Time: 08:45 Layout: Layout1

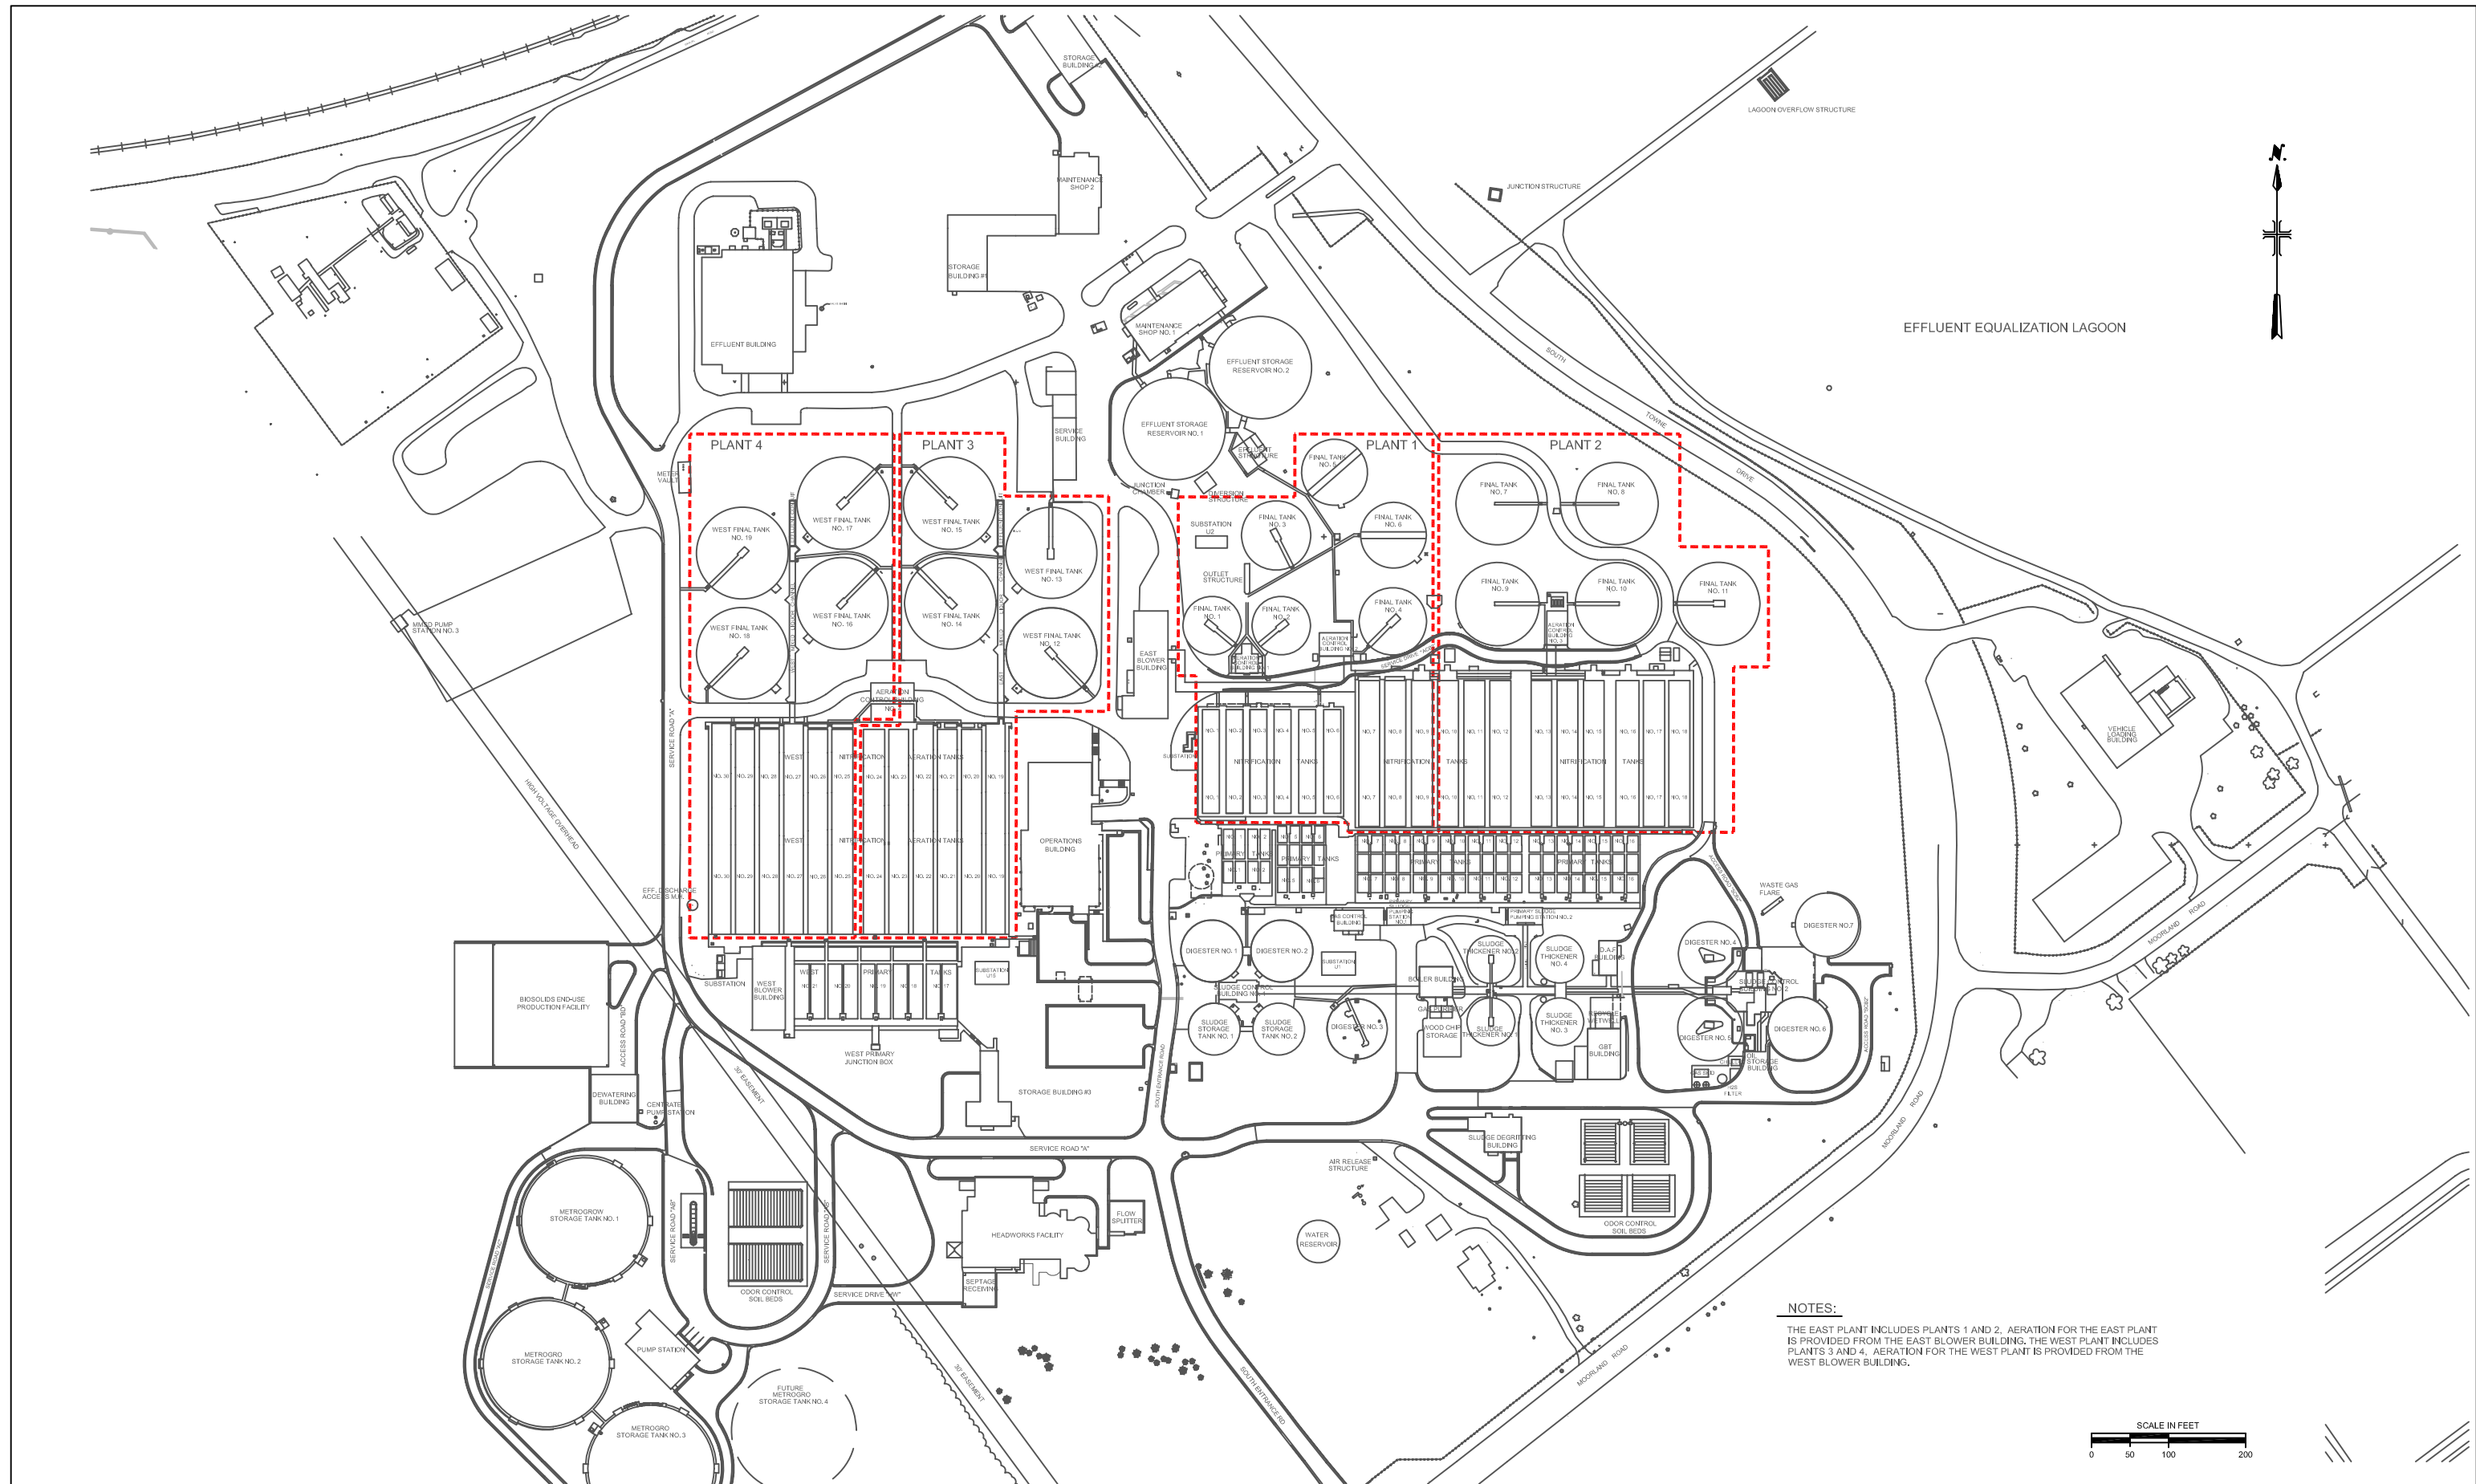

**NOTES:**  
 THE EAST PLANT INCLUDES PLANTS 1 AND 2. AERATION FOR THE EAST PLANT IS PROVIDED FROM THE EAST BLOWER BUILDING. THE WEST PLANT INCLUDES PLANTS 3 AND 4. AERATION FOR THE WEST PLANT IS PROVIDED FROM THE WEST BLOWER BUILDING.

REVISIONS			
NO.	BY	DATE	REMARKS

**MMSD  
50-YEAR MASTER PLAN**

**Figure 5-1  
NSWTP SITE PLAN - 2009**

COPYRIGHT © 2009  
 MALCOLM PIRNIE, INC.  
 DATE \_\_\_\_\_  
 SHEET \_\_\_\_\_ OF \_\_\_\_\_  
 CAD REF. NO. \_\_\_\_\_