


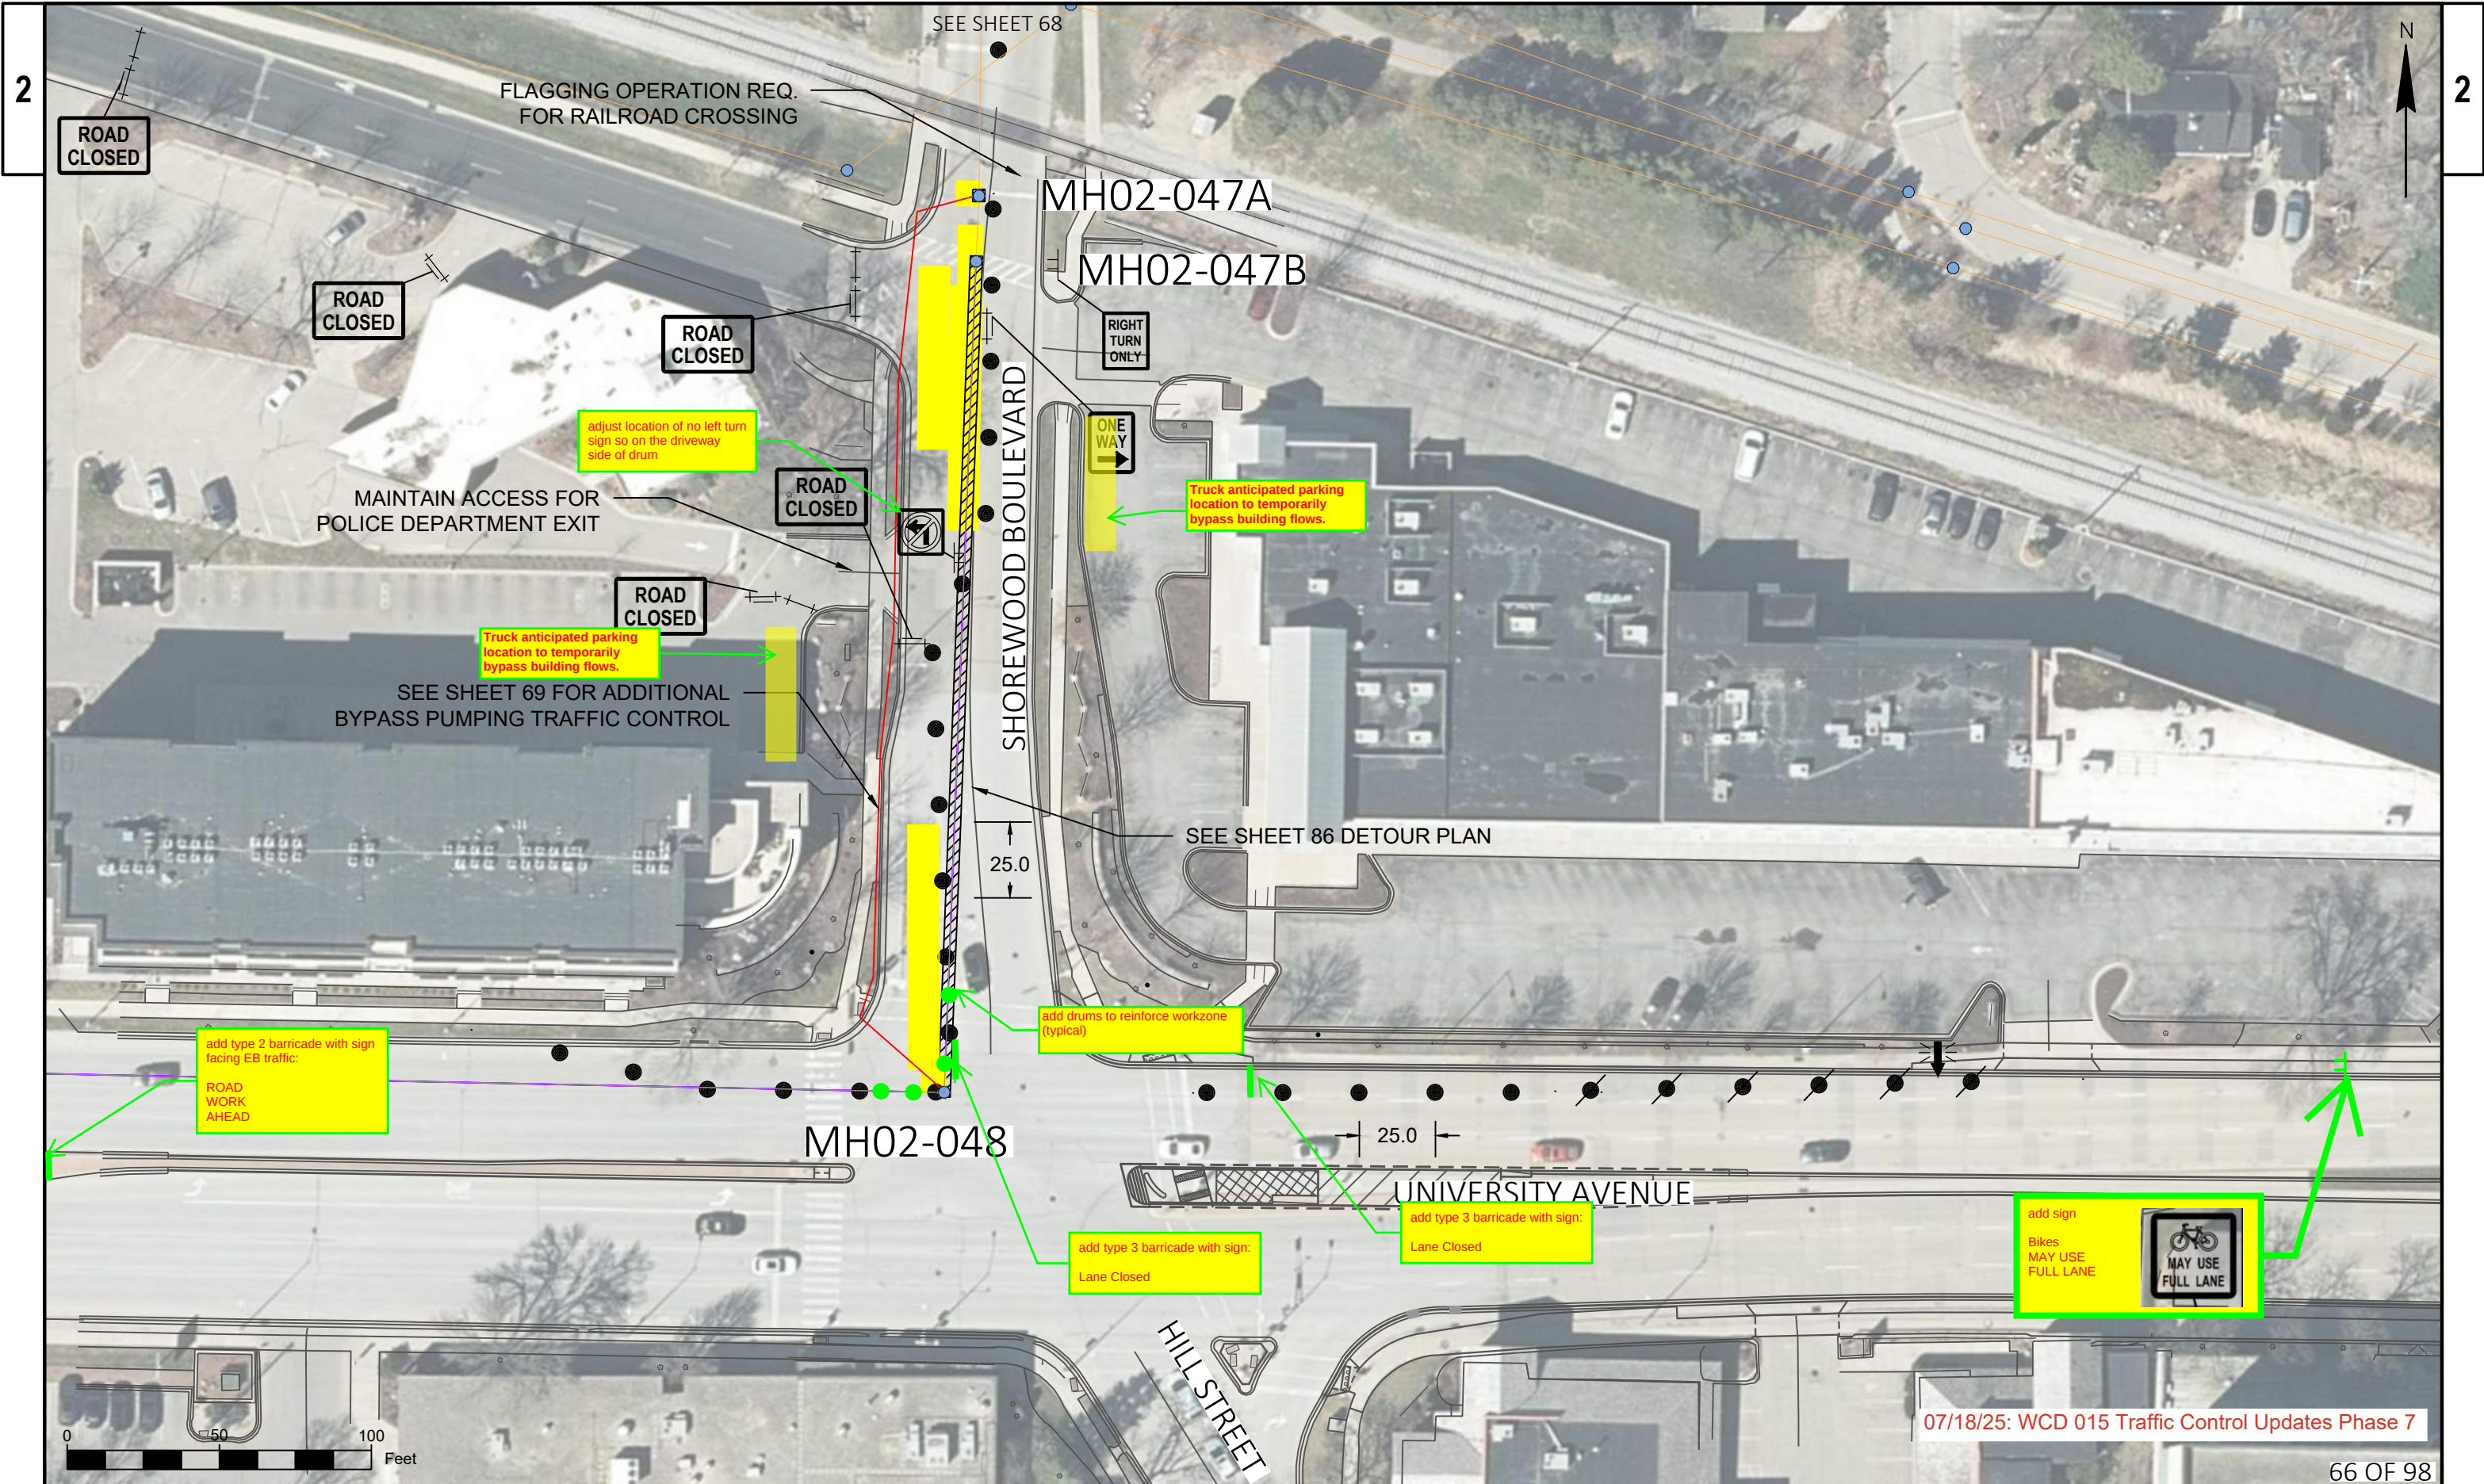

07/18/25: WCD 015 Traffic Control Updates Phase 7

66 OF 98

PROJECT NO:	WEST INTERCEPTOR REHABILITATION	HWY:	UNIVERSITY AVENUE	COUNTY:	DANE	PHASE	7 L16, R7	SHEET	E
-------------	---------------------------------	------	-------------------	---------	------	-------	-----------	-------	---

FILE NAME : G:\MMSD\24083-000 UNIVERSITY AVENUE INTERCEPTOR REHAB\DESIGN\SHEETS.DWG
LAYOUT NAME - PHASE 7

PLOT DATE : 1/14/2025 12:01 PM

PLOT BY : KL ENGINEERING

PLOT NAME :

PLOT SCALE : 1 IN:50 FT

Page 273 of 358
WISDOT/CADDs SHEET 42



07/18/25: WCD 015 Traffic Control Updates Phase 7-- No Changes this sheet

67 OF 98

PROJECT NO:	WEST INTERCEPTOR REHABILITATION	HWY:	UNIVERSITY AVENUE	COUNTY:	DANE	PHASE	7 L16, R7	SHEET	E
-------------	---------------------------------	------	-------------------	---------	------	-------	-----------	-------	---

FILE NAME : G:\MMSD\24083-000 UNIVERSITY AVENUE INTERCEPTOR REHAB\DESIGN\SHEETS.DWG
LAYOUT NAME - PHASE 7 (2)

PLOT DATE : 1/13/2025 10:10 AM

PLOT BY : KL ENGINEERING

PLOT NAME :

PLOT SCALE : 1 IN:50 FT


Page 274 of 358
WISDOT/CADDs SHEET 42



07/18/25: WCD 015 Traffic Control Updates Phase 7 -- No Changes this sheet


68 OF 98

PROJECT NO:	WEST INTERCEPTOR REHABILITATION	HWY:	UNIVERSITY AVENUE	COUNTY:	DANE	PHASE 7 L16, R7	SHEET	E
-------------	---------------------------------	------	-------------------	---------	------	-----------------	-------	---

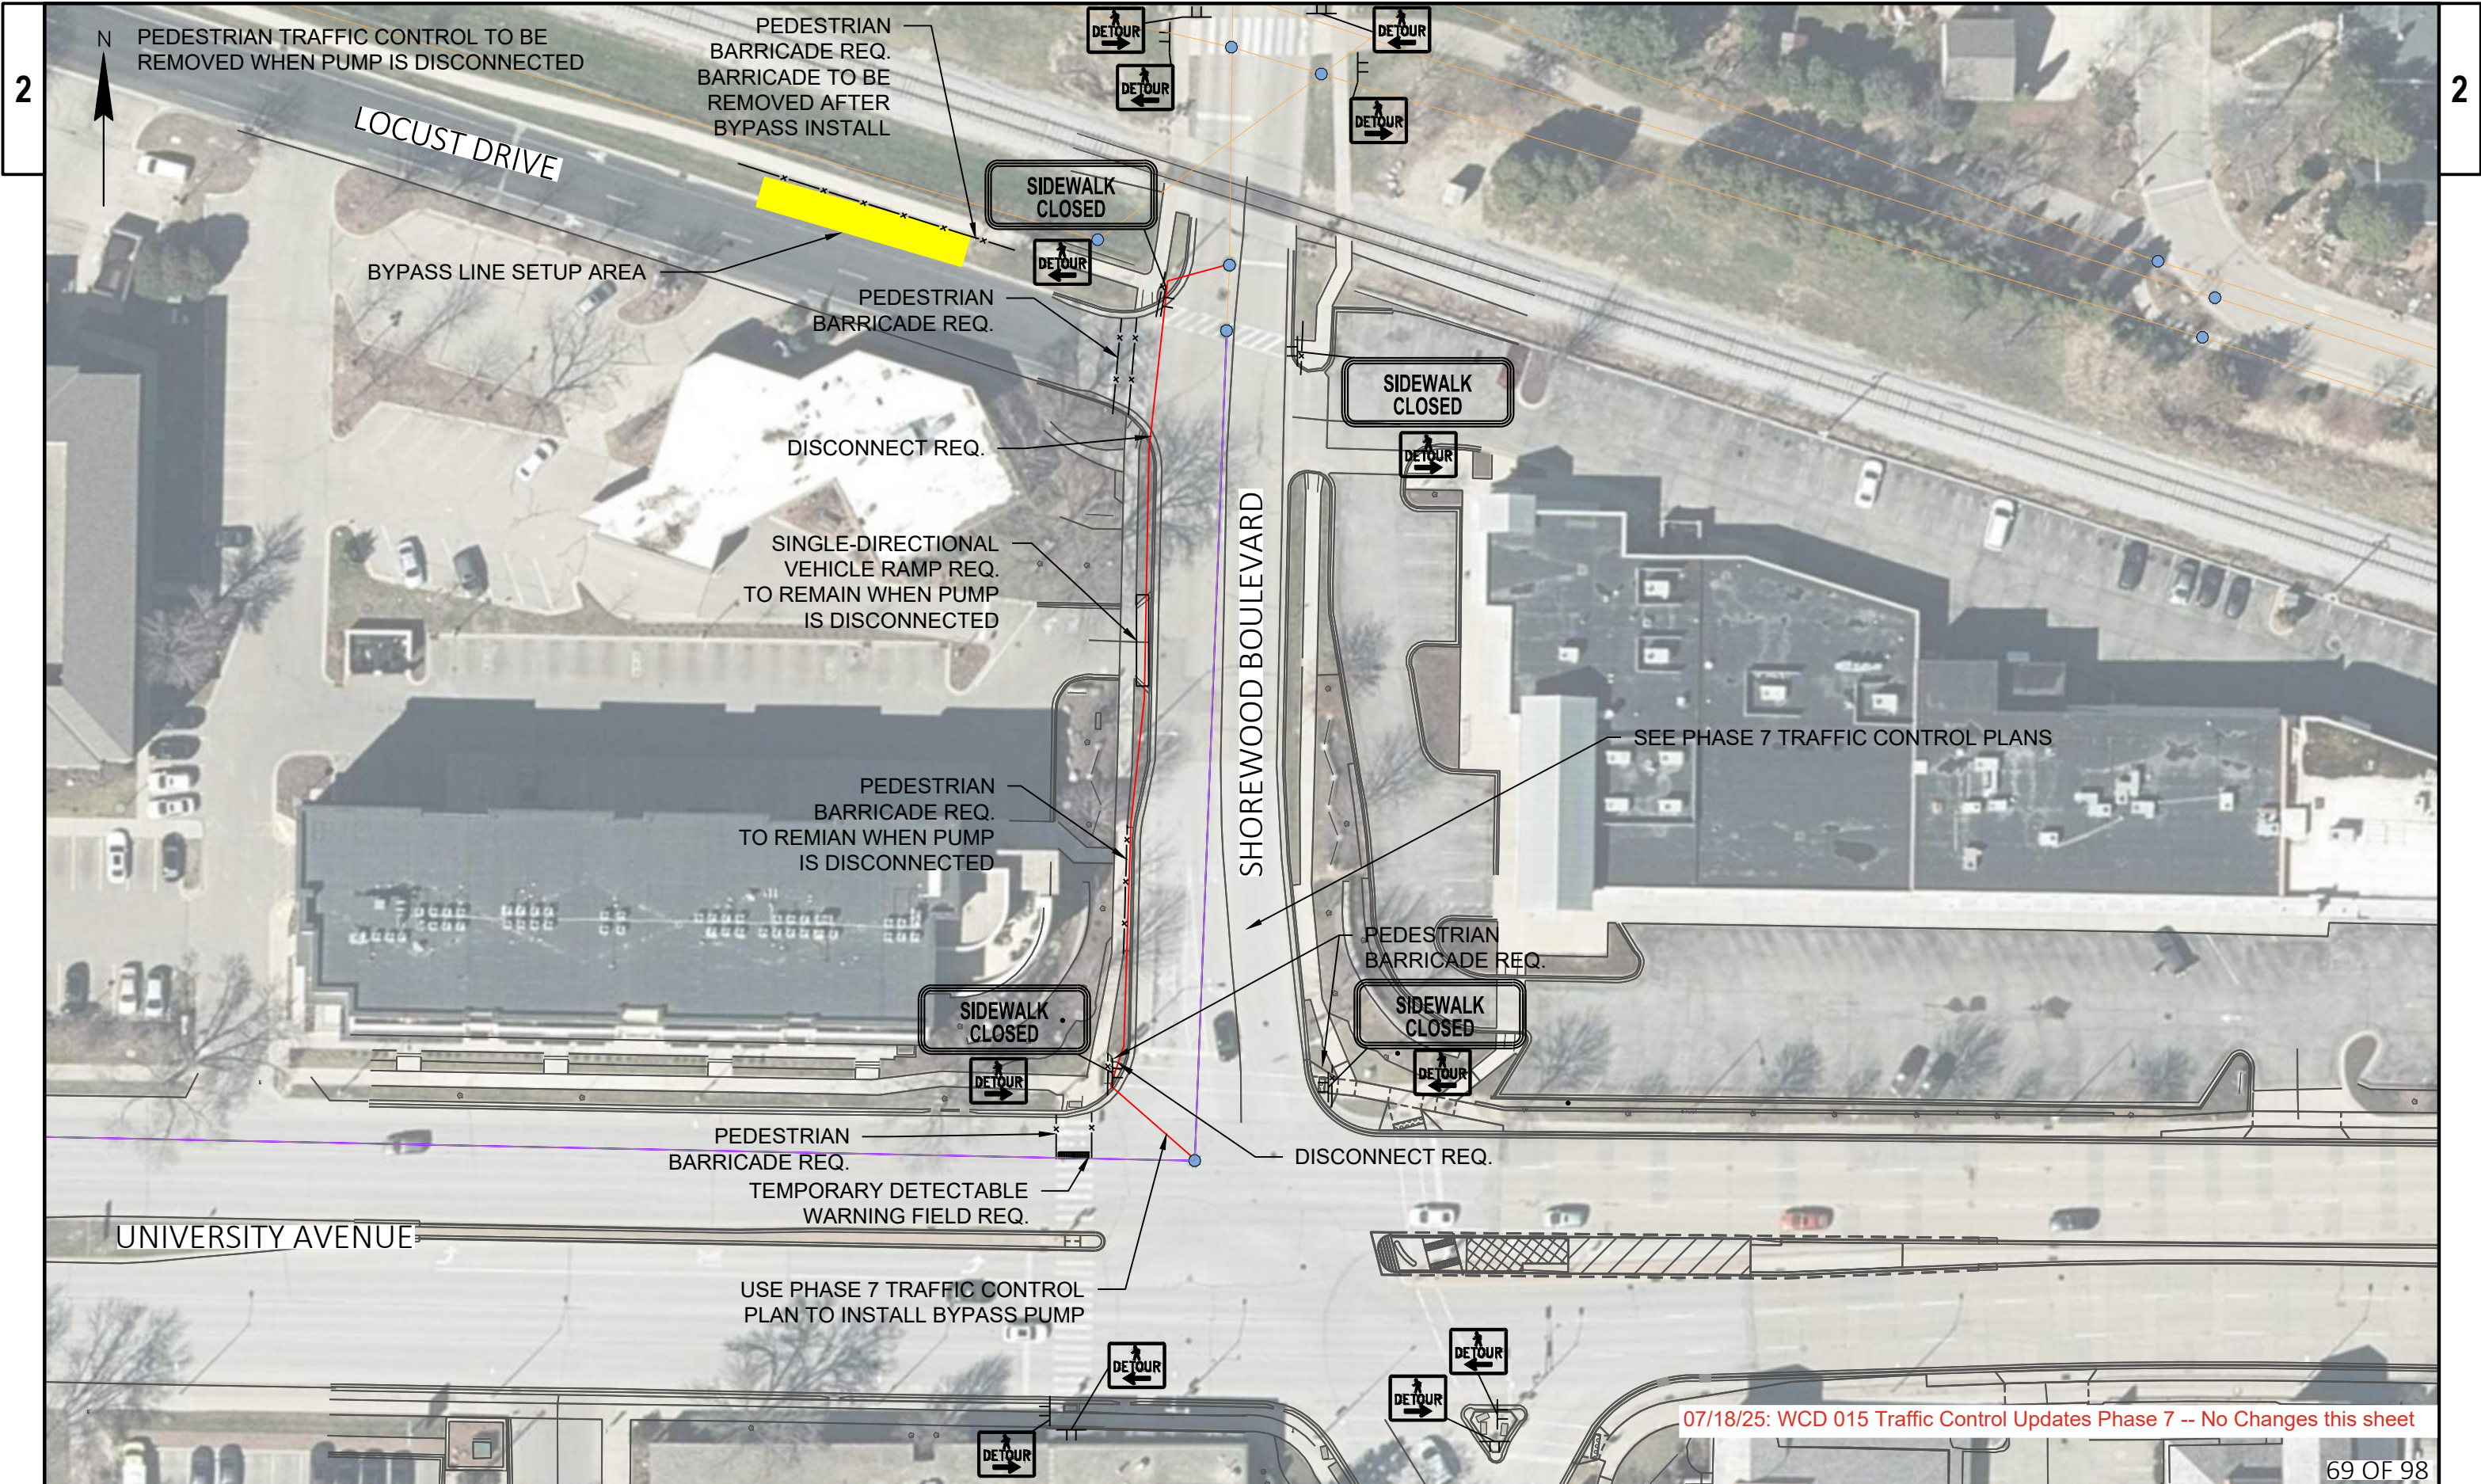

03/19/2025 Additional Notes:

1. All three stop signs shown shall have safety/alert flags.
2. Install W11-15 and W16-1aP signs in the two locations shown.
3. Contractor to install reflective cones to demarcate the existing pedestrian/bike route, shown below for reference. Night detours shall contain a minimum of three cones containing lights/flashers.
4. Contractor to provide door hangers to residents on Western Road & Tallyho Lane detour stretches a minimum of 5 days in advance.

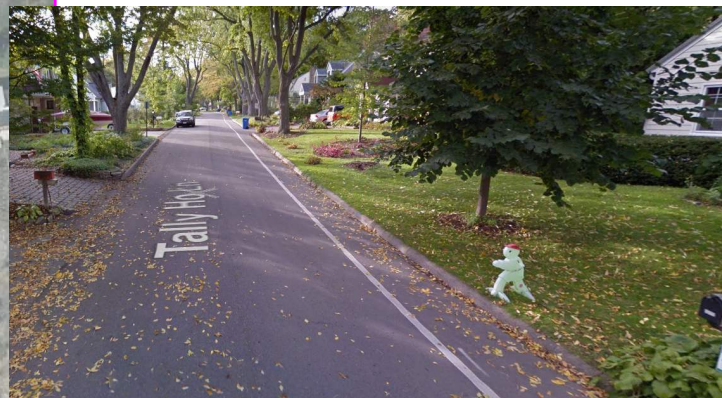


W11-15



W16-1aP

Install this stop sign approximately 15' back to facilitate turns on this tight corner.

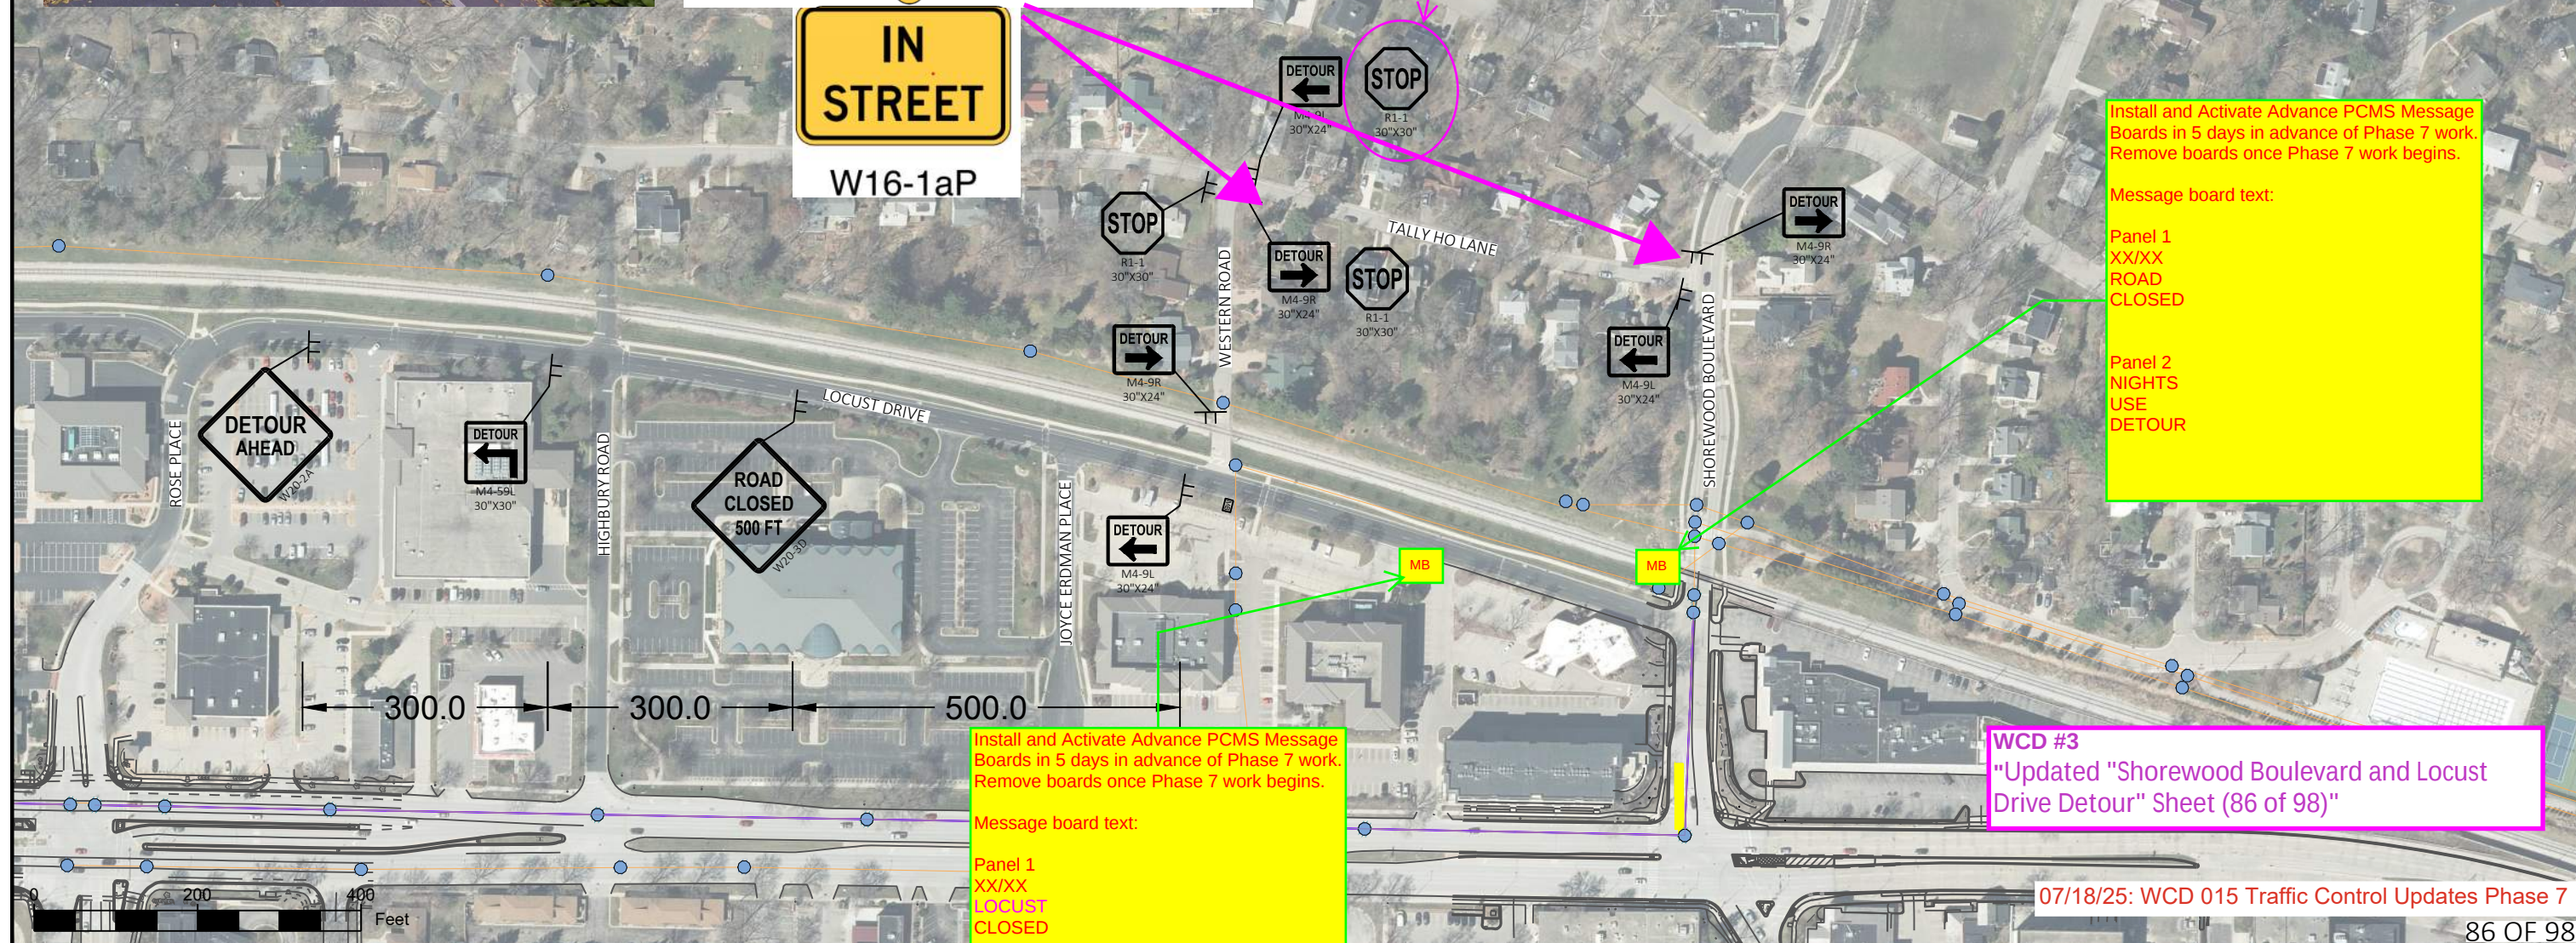

Install and Activate Advance PCMS Message Boards in 5 days in advance of Phase 7 work. Remove boards once Phase 7 work begins.

Message board text:

Panel 1
XX/XX
LOCUST
CLOSED

Panel 2
NIGHTS
USE
DETOUR

Install and Activate Advance PCMS Message Boards in 5 days in advance of Phase 7 work. Remove boards once Phase 7 work begins.

Message board text:

Panel 1
XX/XX
ROAD
CLOSED

Panel 2
NIGHTS
USE
DETOUR

WCD #3
"Updated "Shorewood Boulevard and Locust Drive Detour" Sheet (86 of 98)"

07/18/25: WCD 015 Traffic Control Updates Phase 7

86 OF 98

PROJECT NO: WEST INTERCEPTOR REHABILITATION HWY: UNIVERSITY AVENUE

Shorewood Boulevard and Locust Drive Detour

SHEET

E

FILE NAME : G:\MMSD\24083-000 UNIVERSITY AVENUE INTERCEPTOR REHAB\DESIGN\SHEETS.DWG
LAYOUT NAME - SHOREWOOD DETOUR

10:11 AM

PLOT BY :

KL ENGINEERING

PLOT NAME :

PLOT SCALE :

1 IN:200 FT

WISDOT/CADDs SHEET 42