






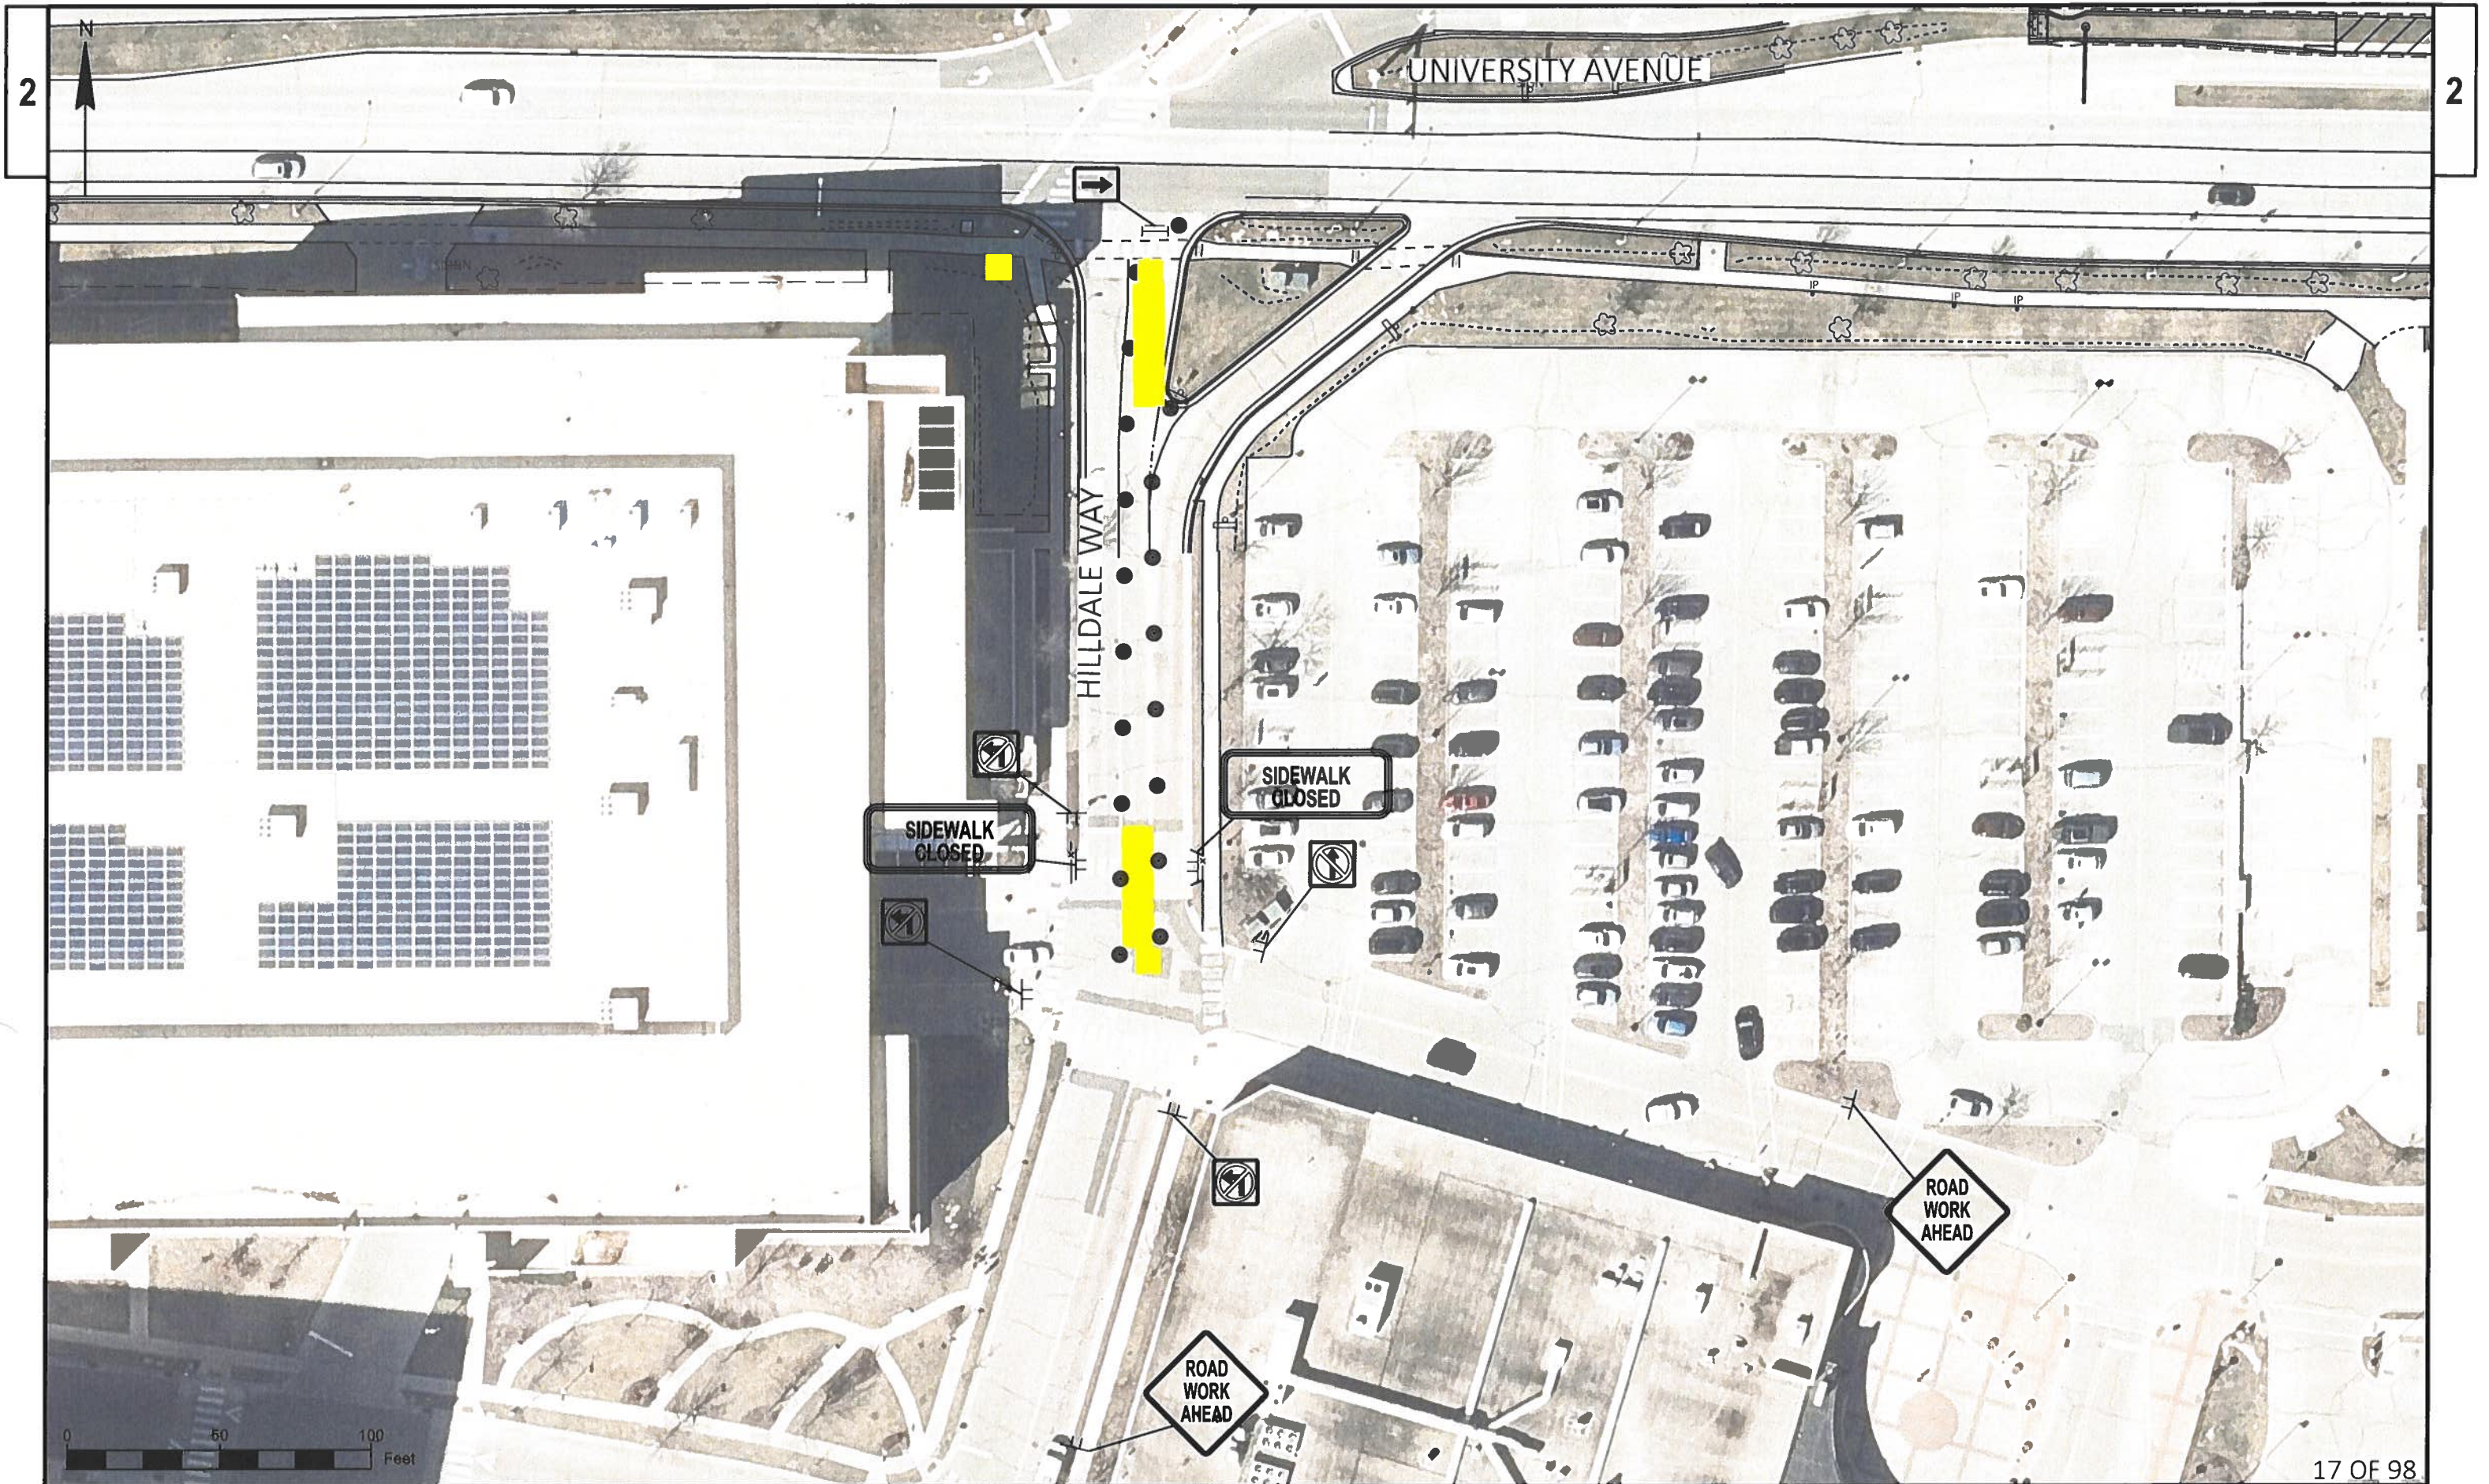

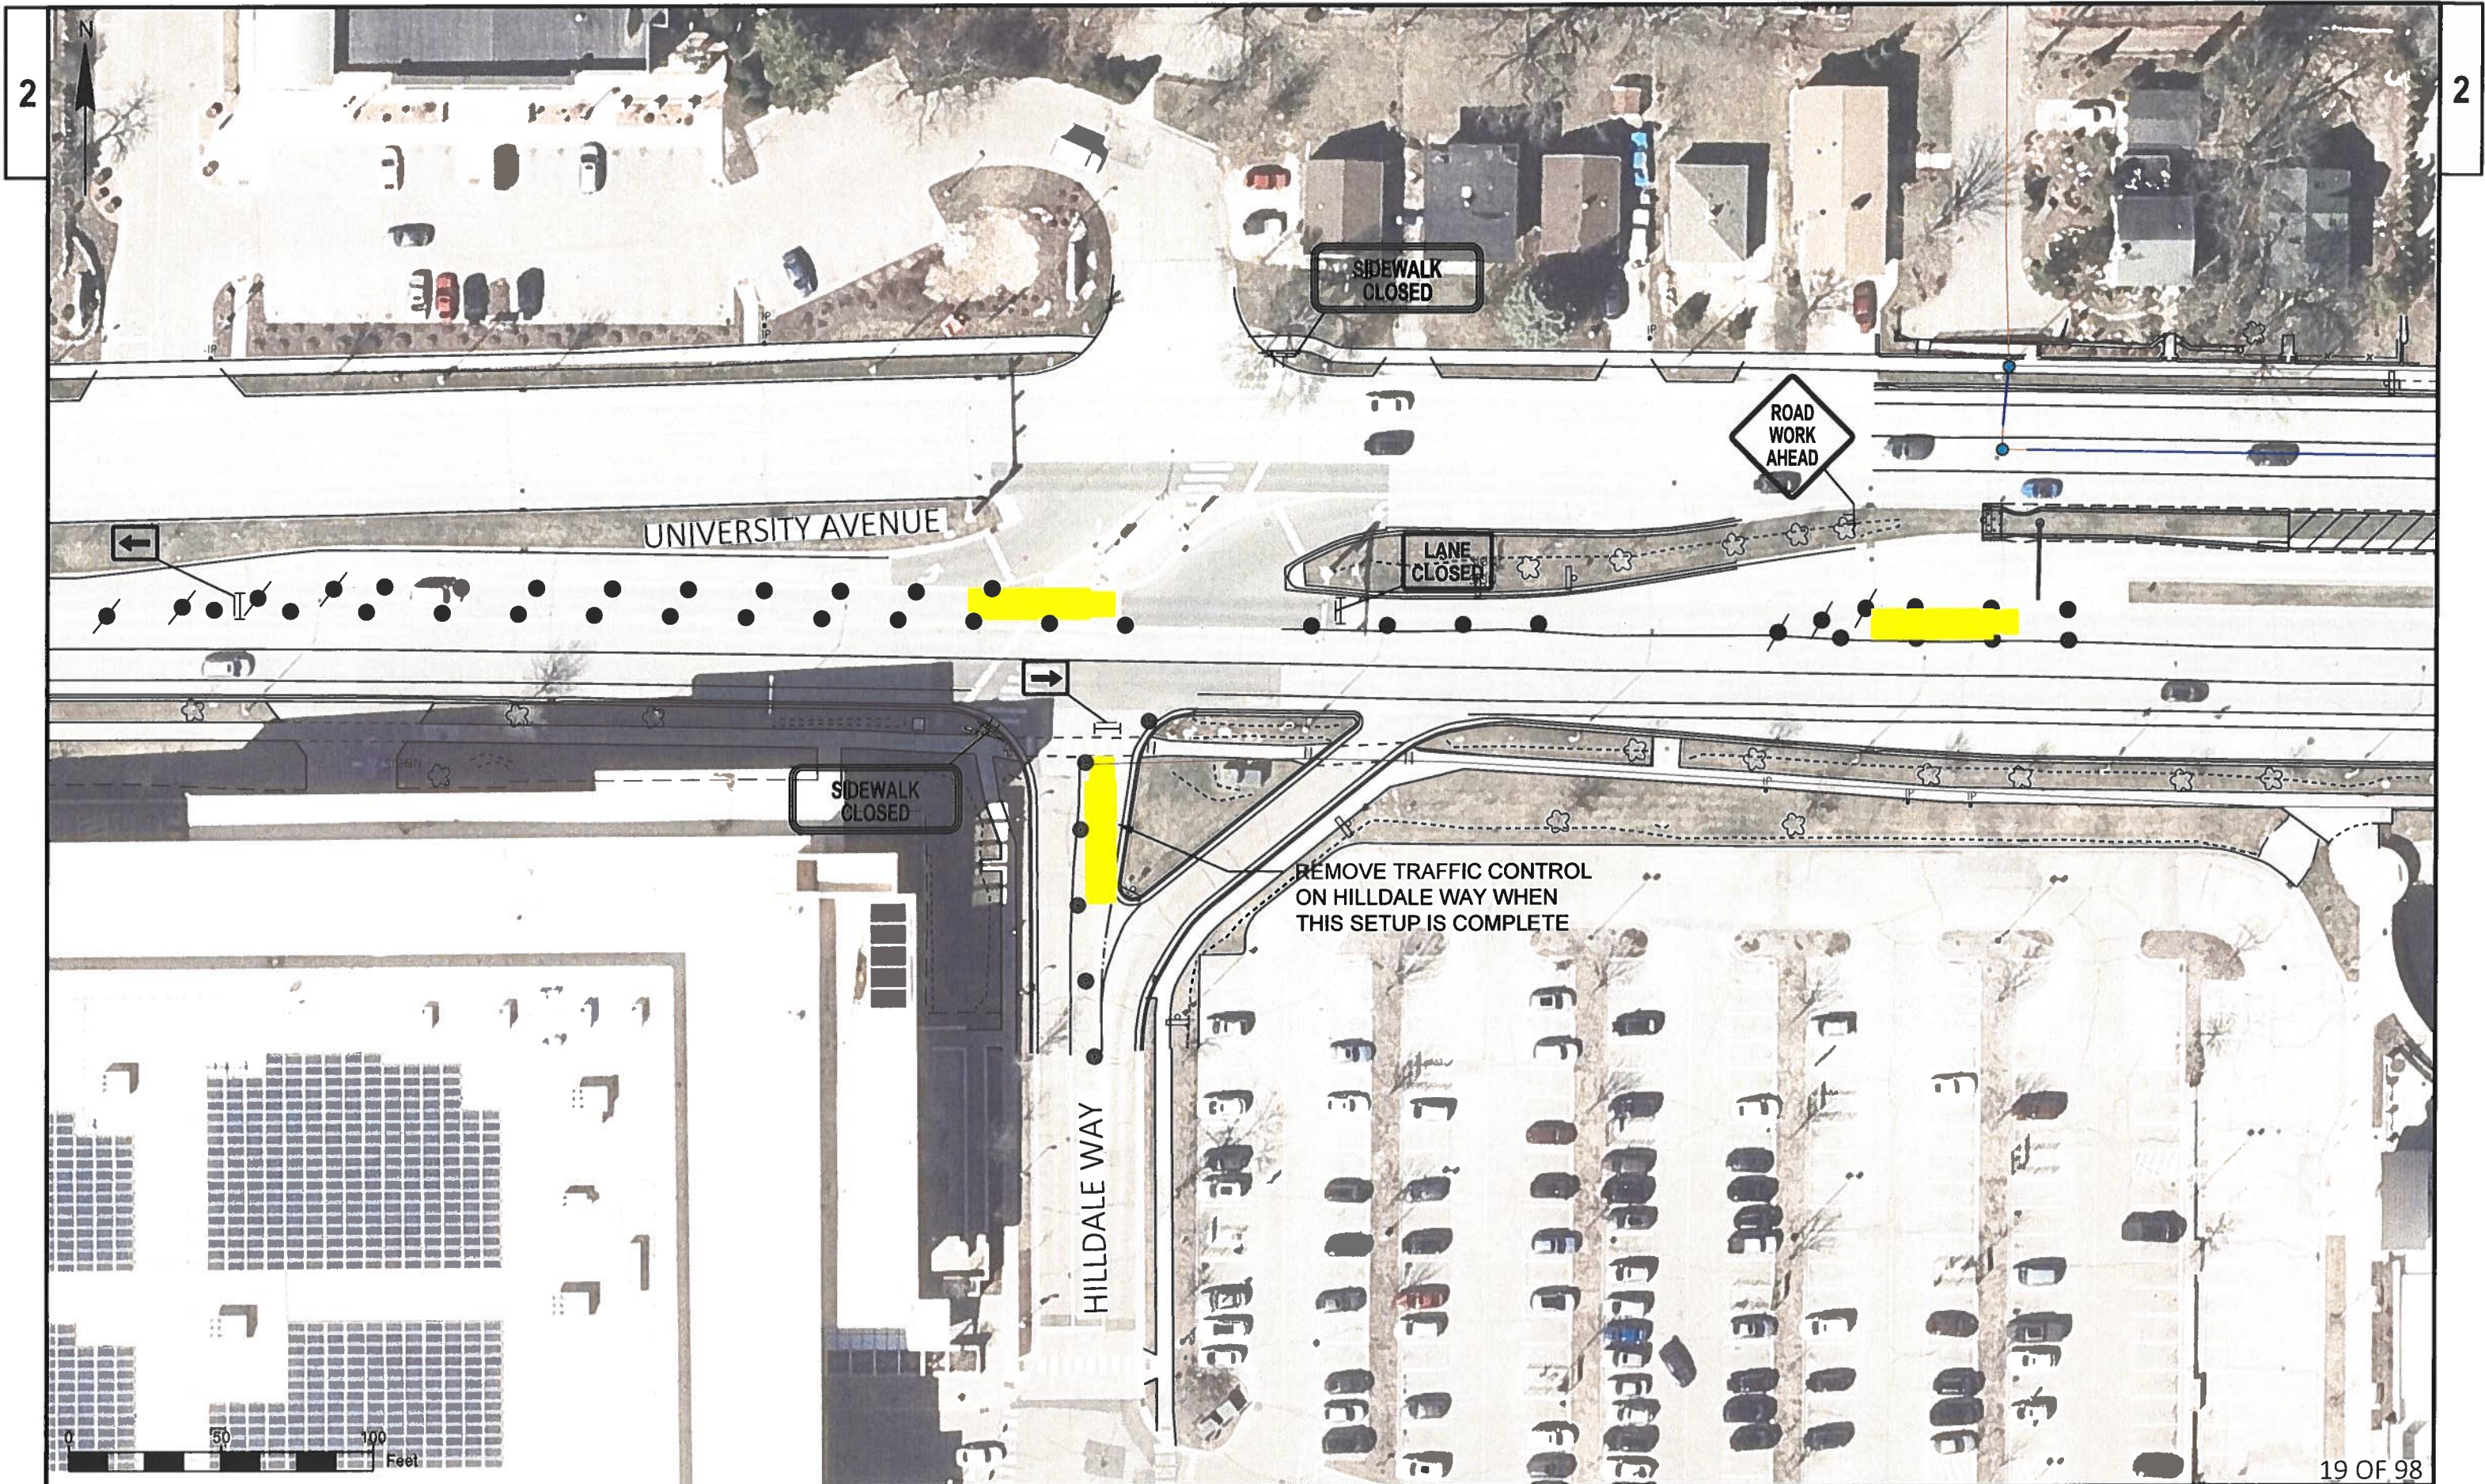

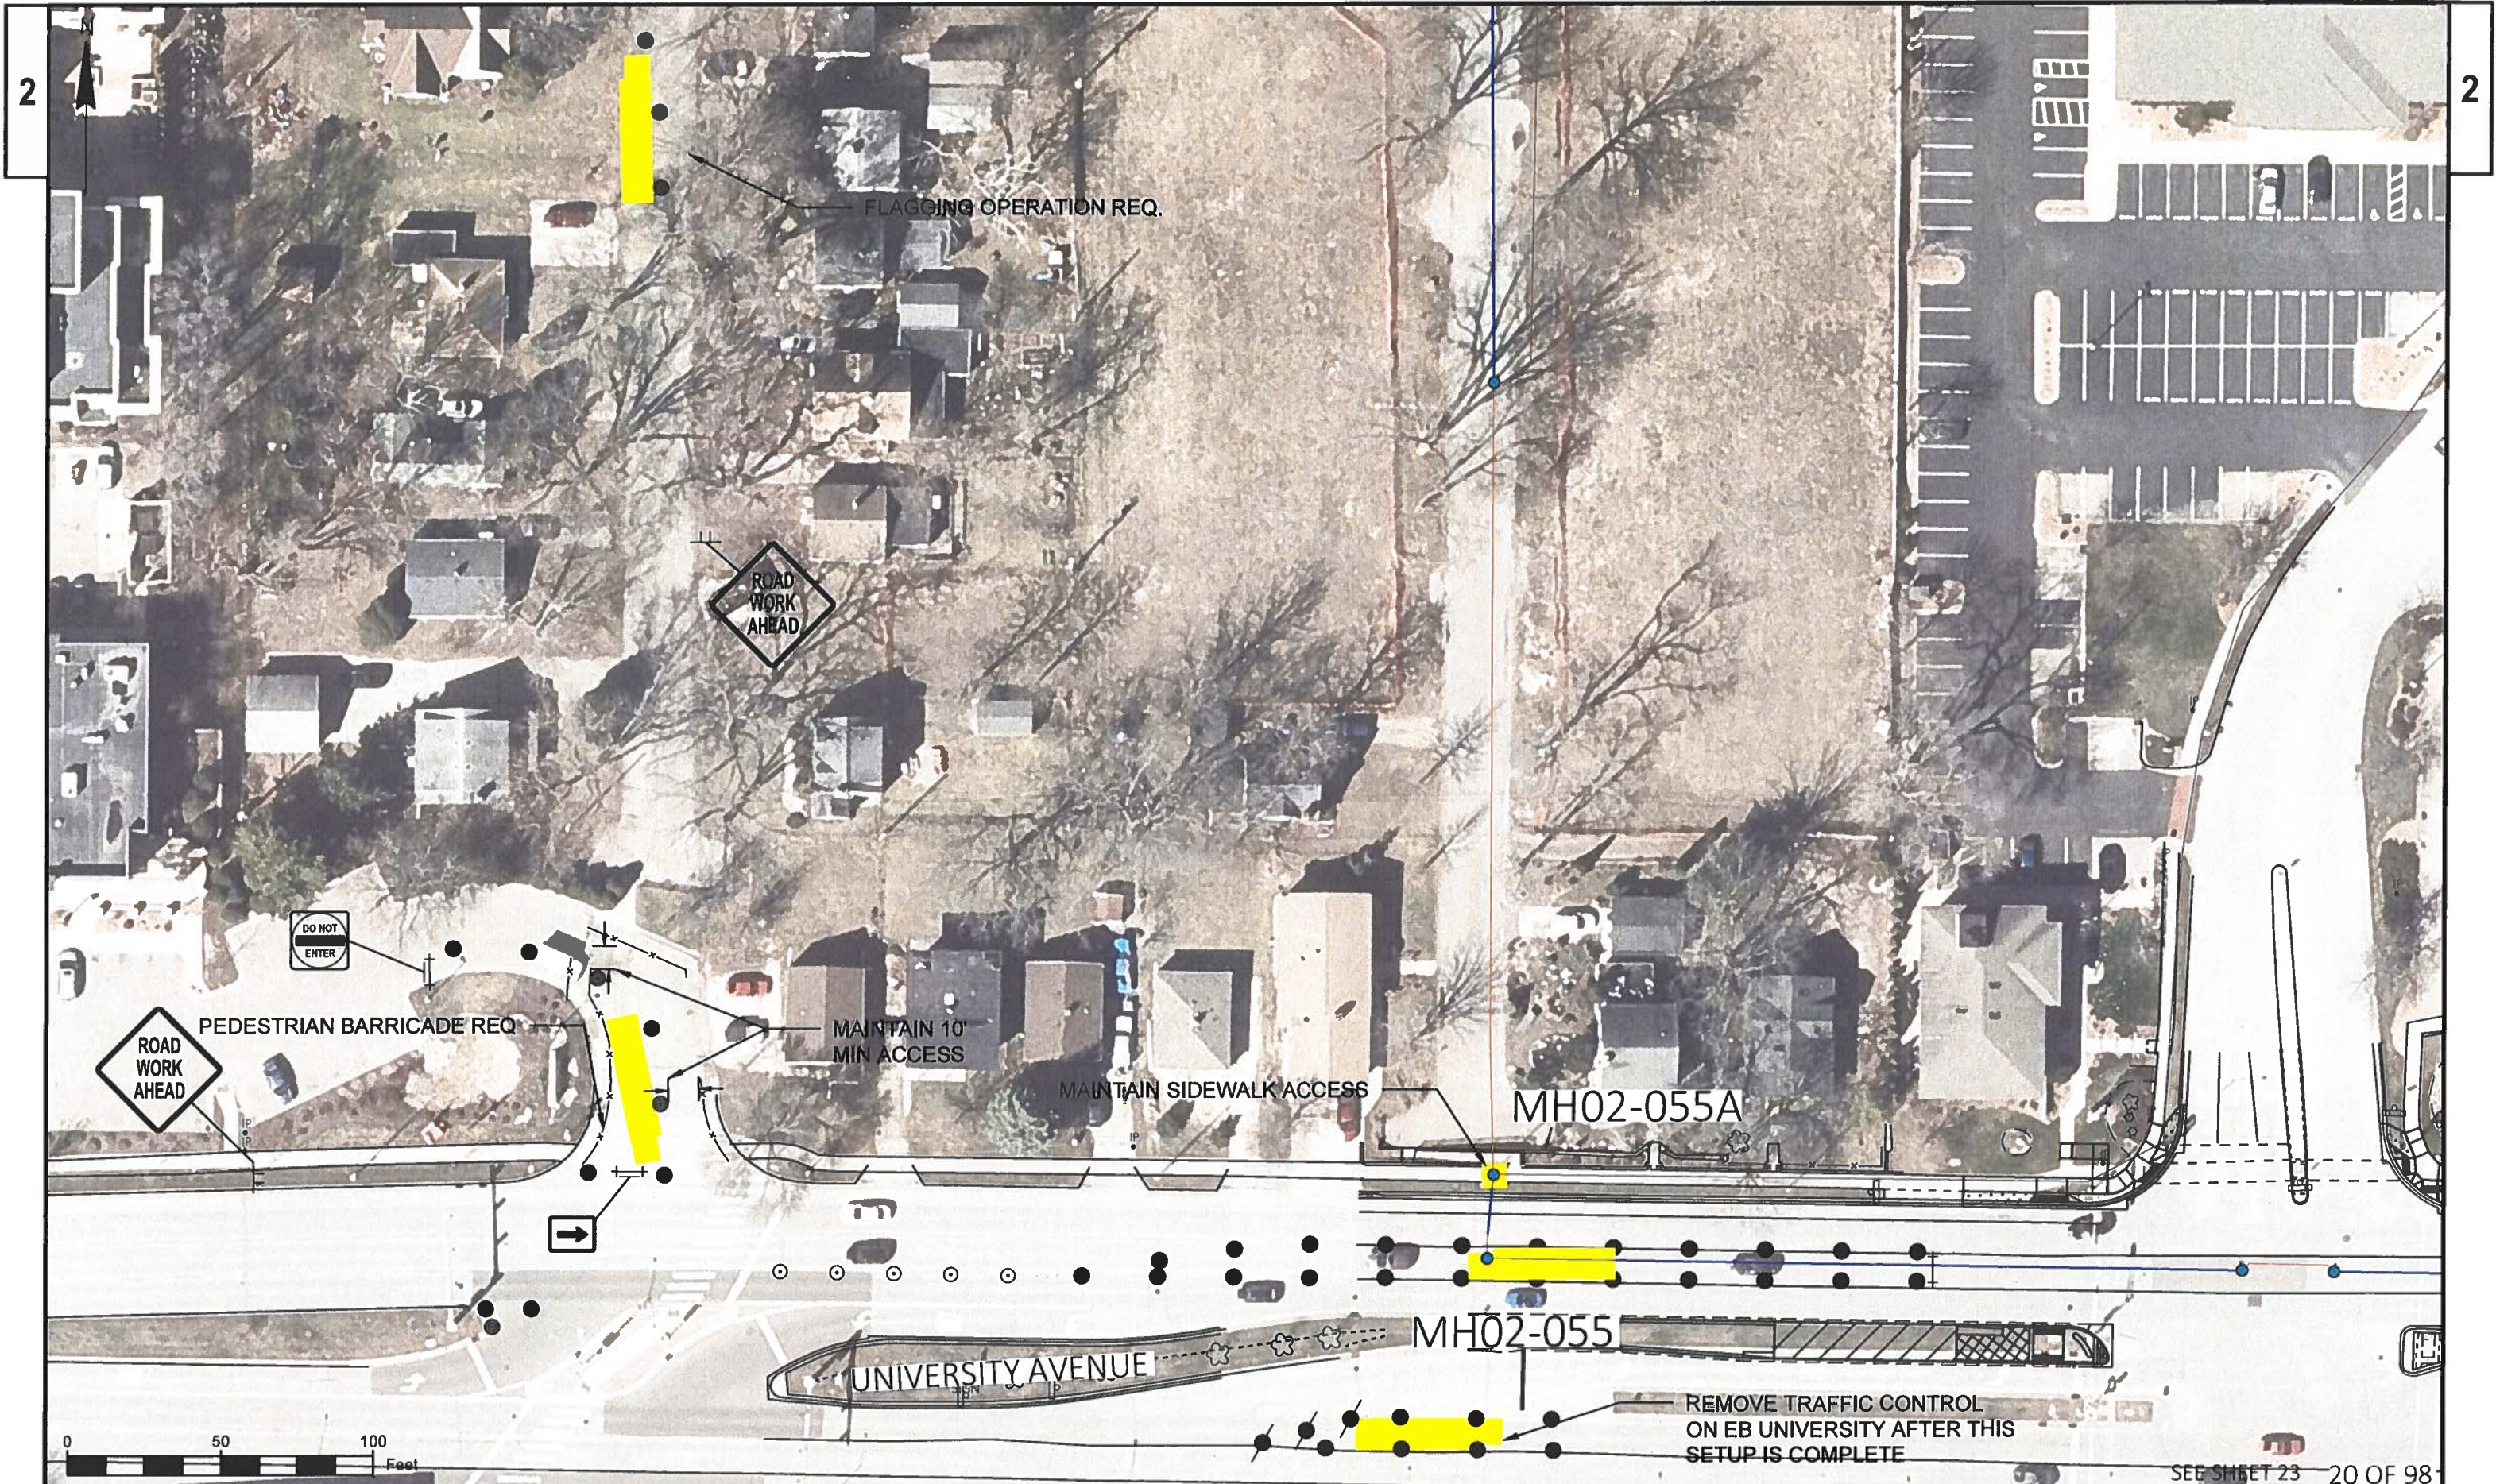

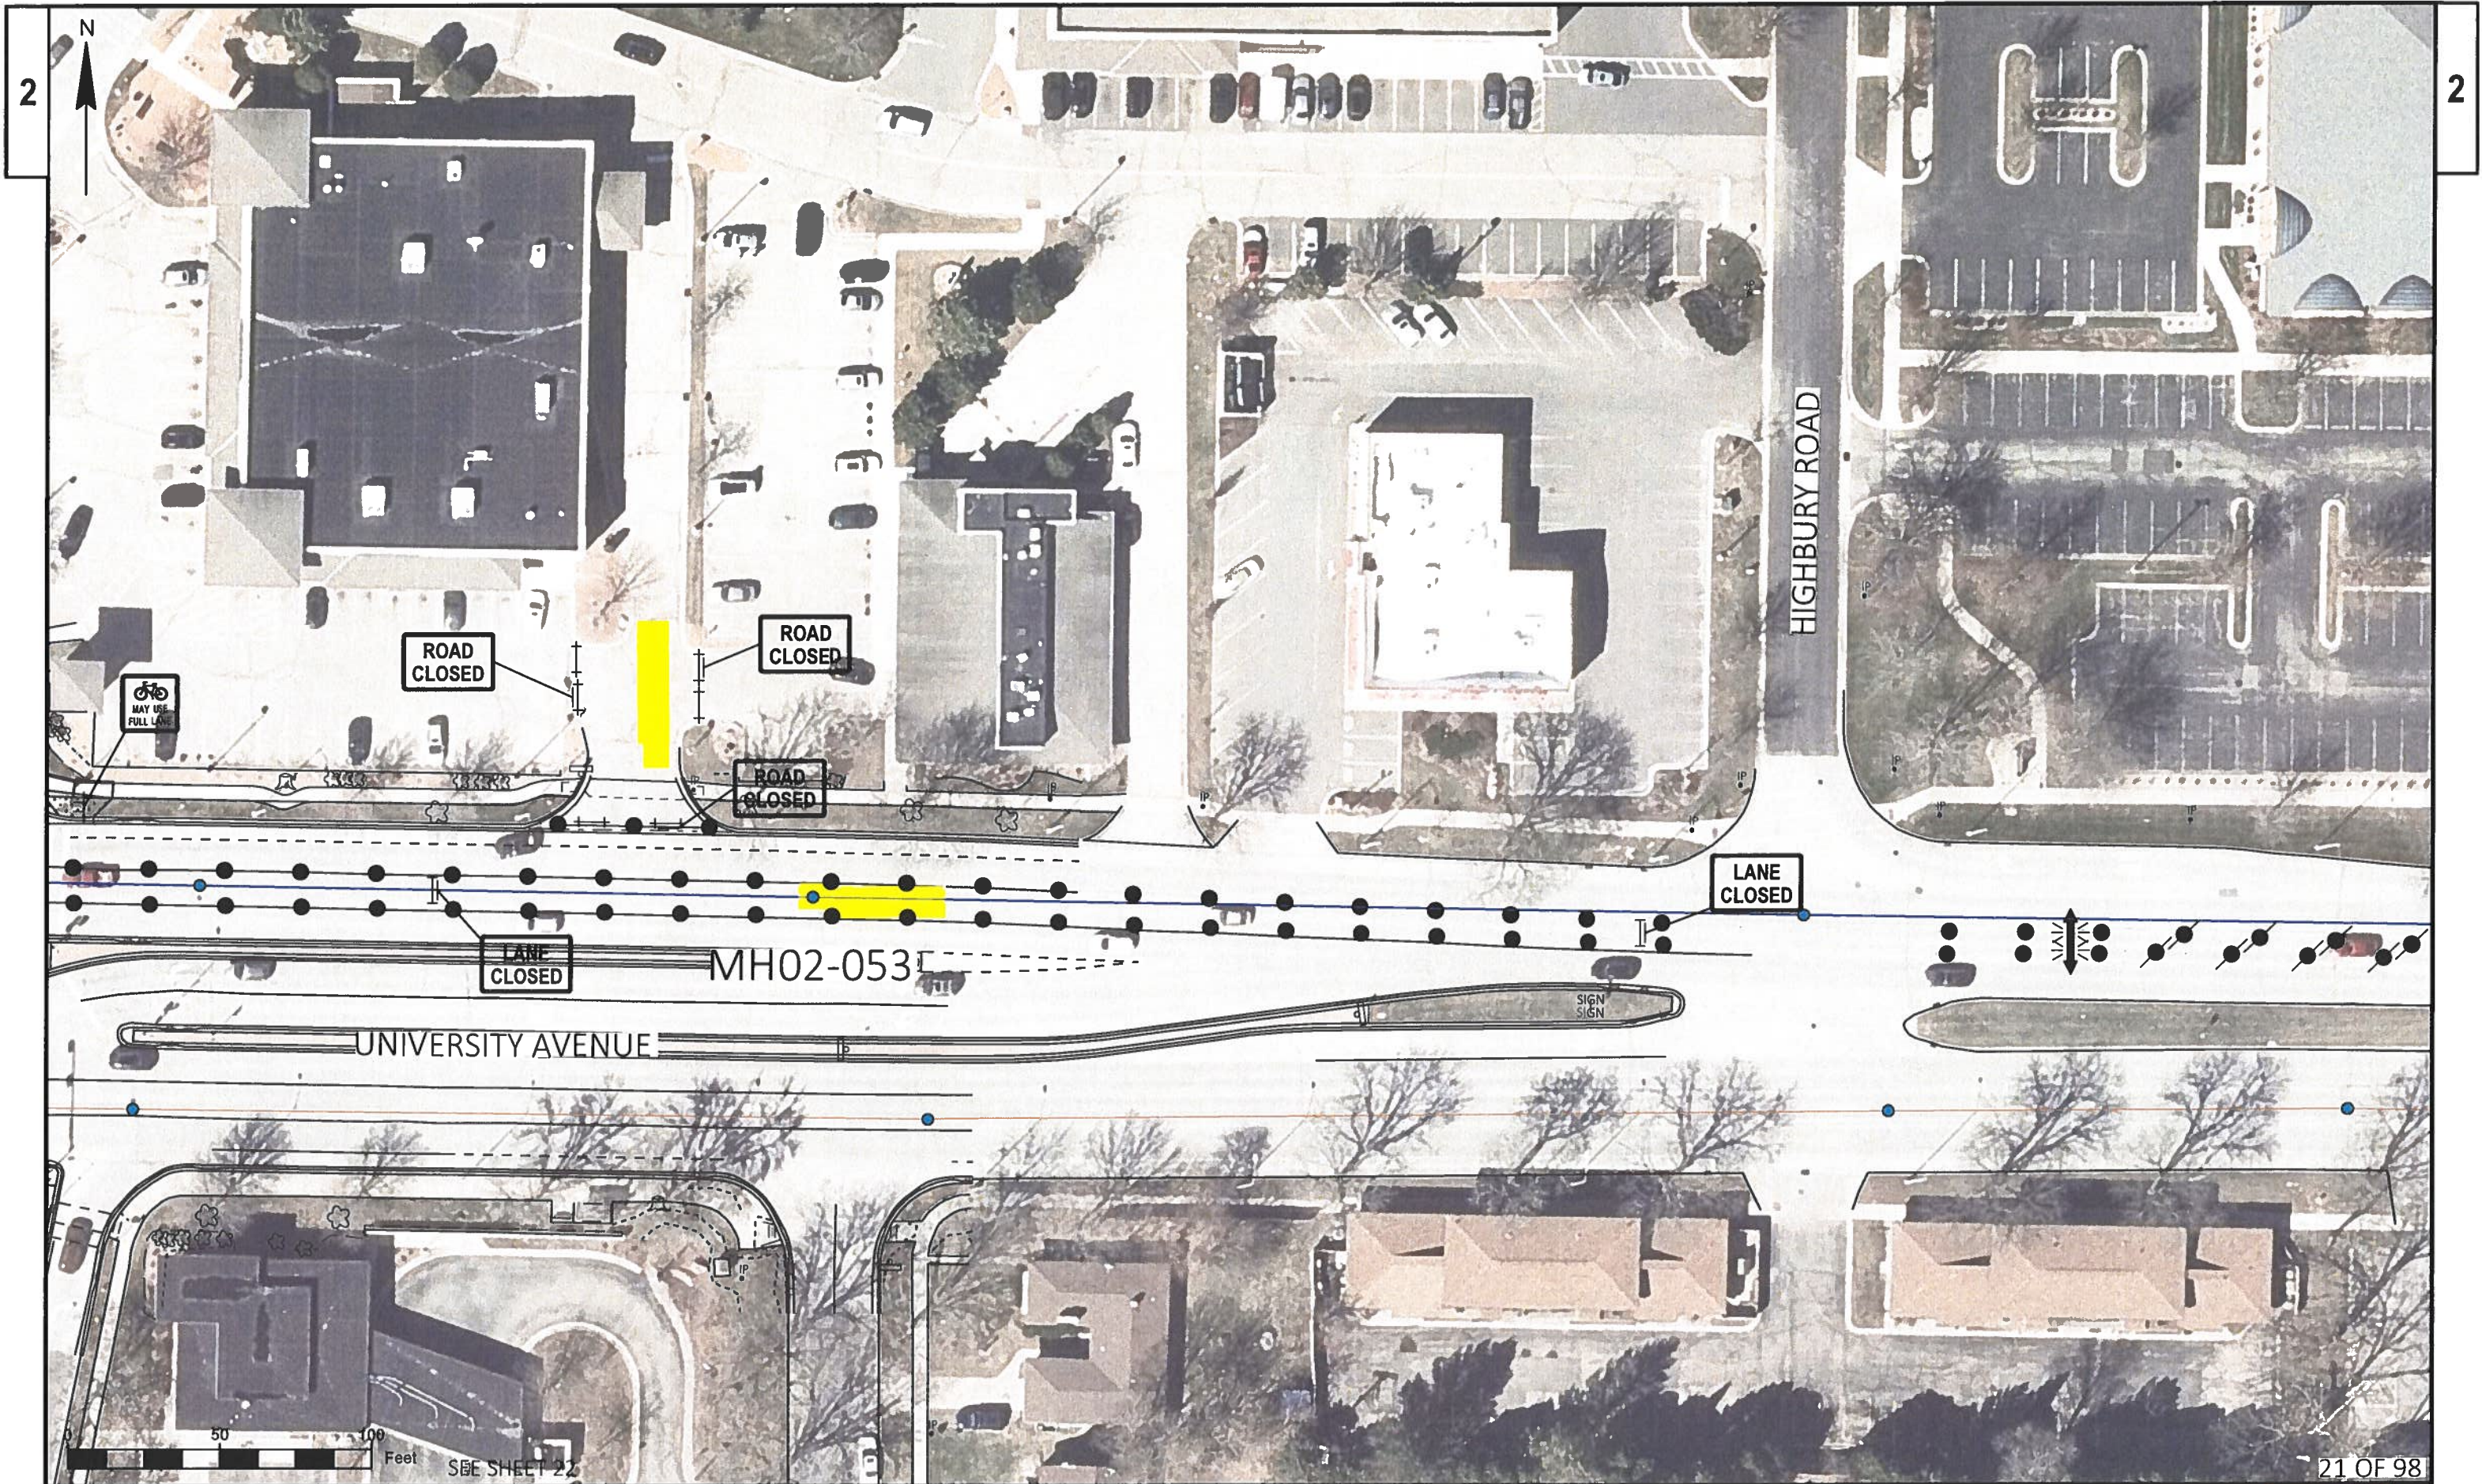

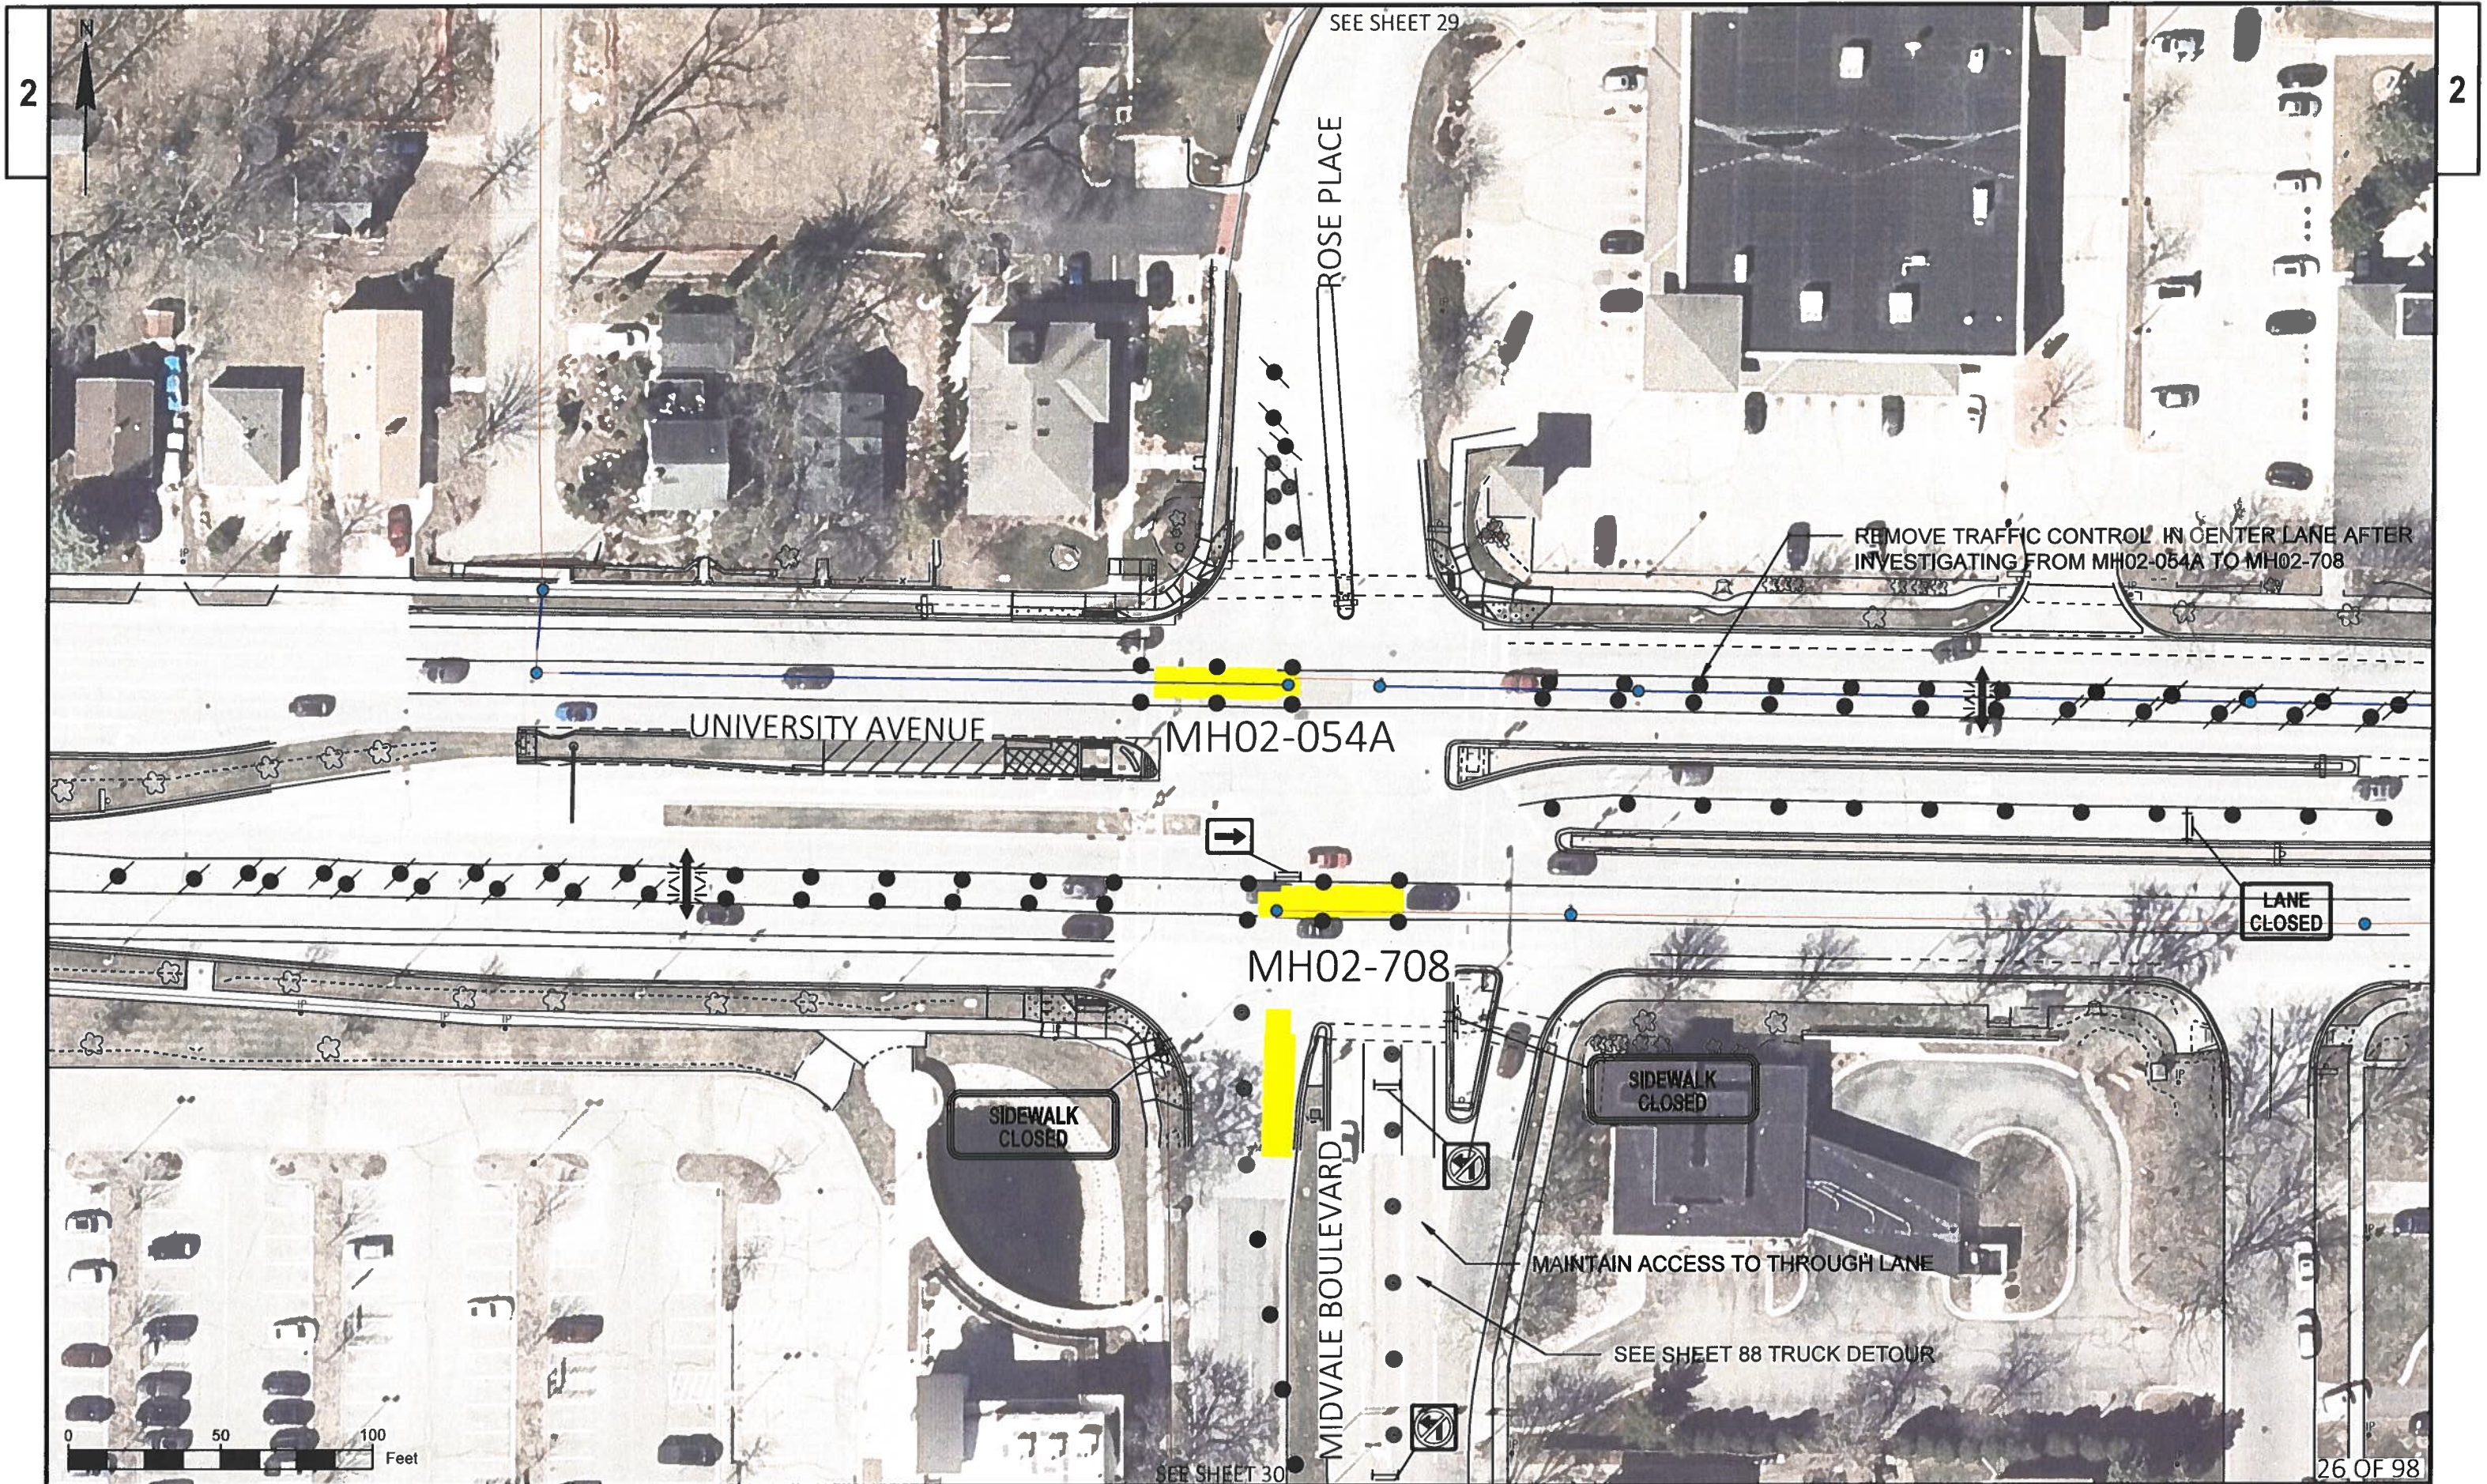



PROJECT NO: WEST INTERCEPTOR REHABILITATION

HWY: MIDVALE BOULEVARD

COUNTY: DANE

PRECON INVESTIGATION PHASE 2 STAGE 2

SHEET

E

FILE NAME: G:\MMSD\24083-000 UNIVERSITY AVENUE INTERCEPTOR REHAB\DESIGN\TELEVISION SHEETS.DWG
LAYOUT NAME: MIDVALE (7)

PLOT DATE: 1/13/2025 10:05 AM

PLOT BY: KL ENGINEERING

PLOT NAME:

PLOT SCALE: 1 IN=50 FT

Page 238 of 358
WISDOT/CADD SHEET 42

