




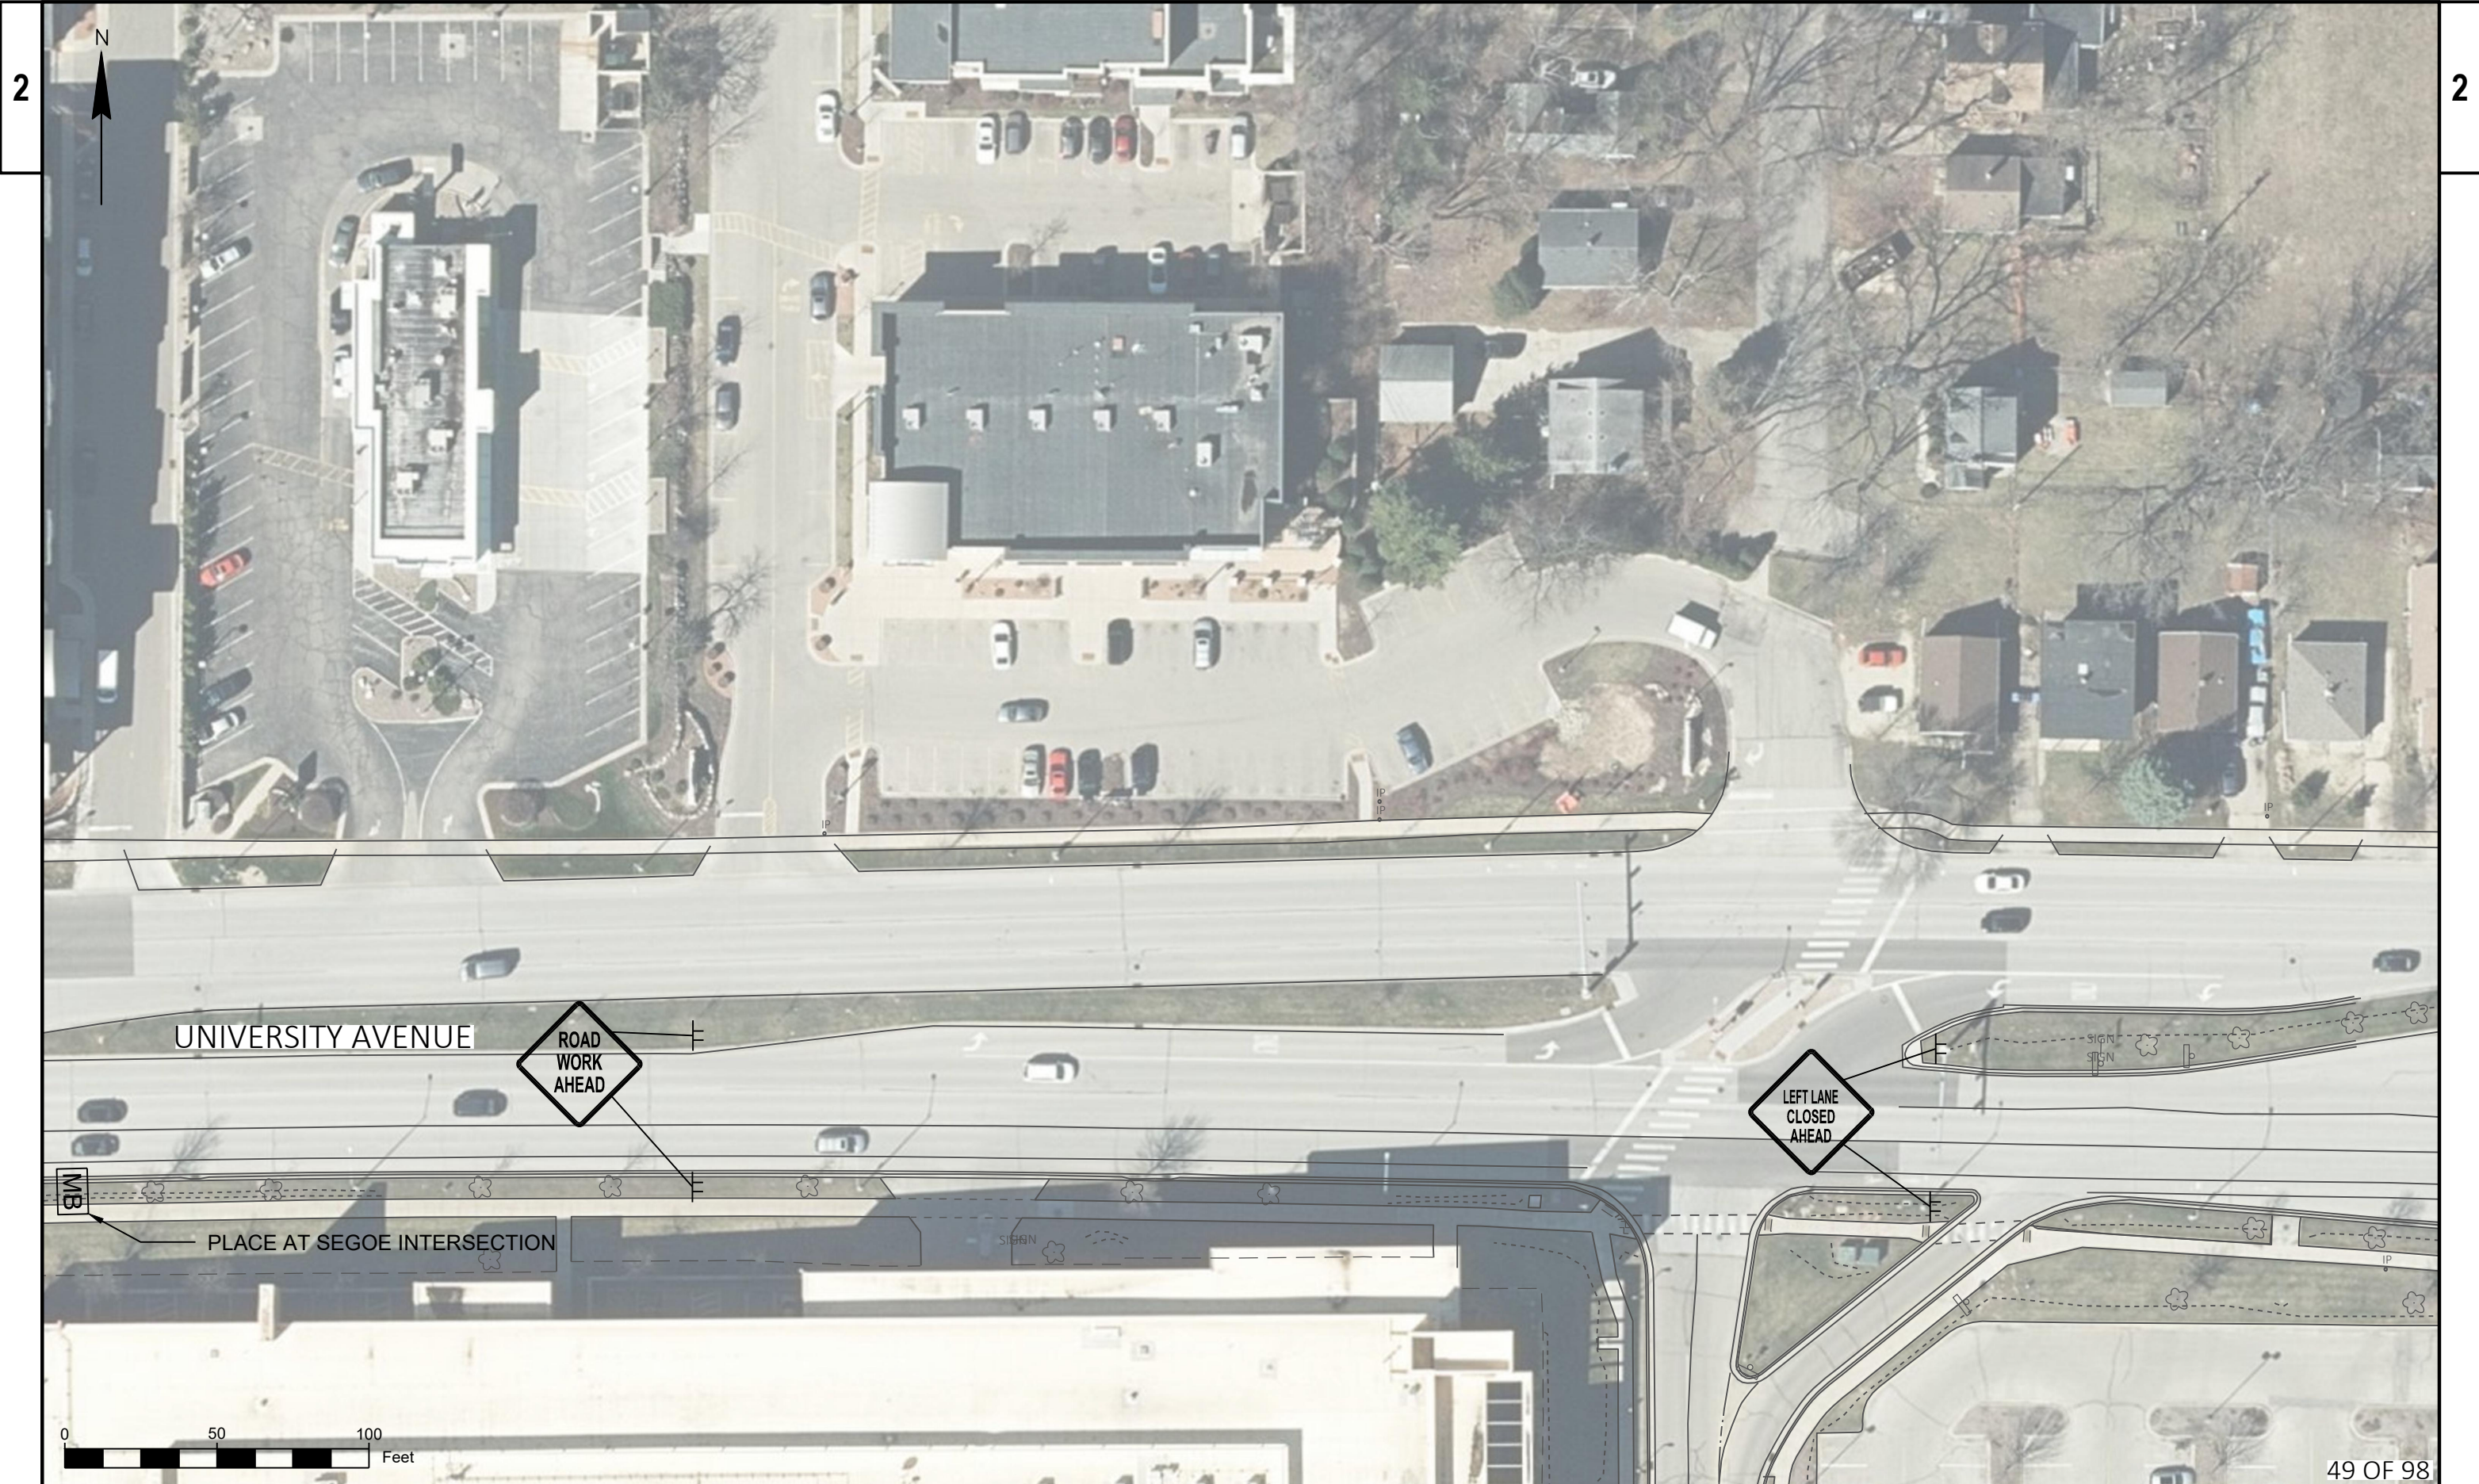

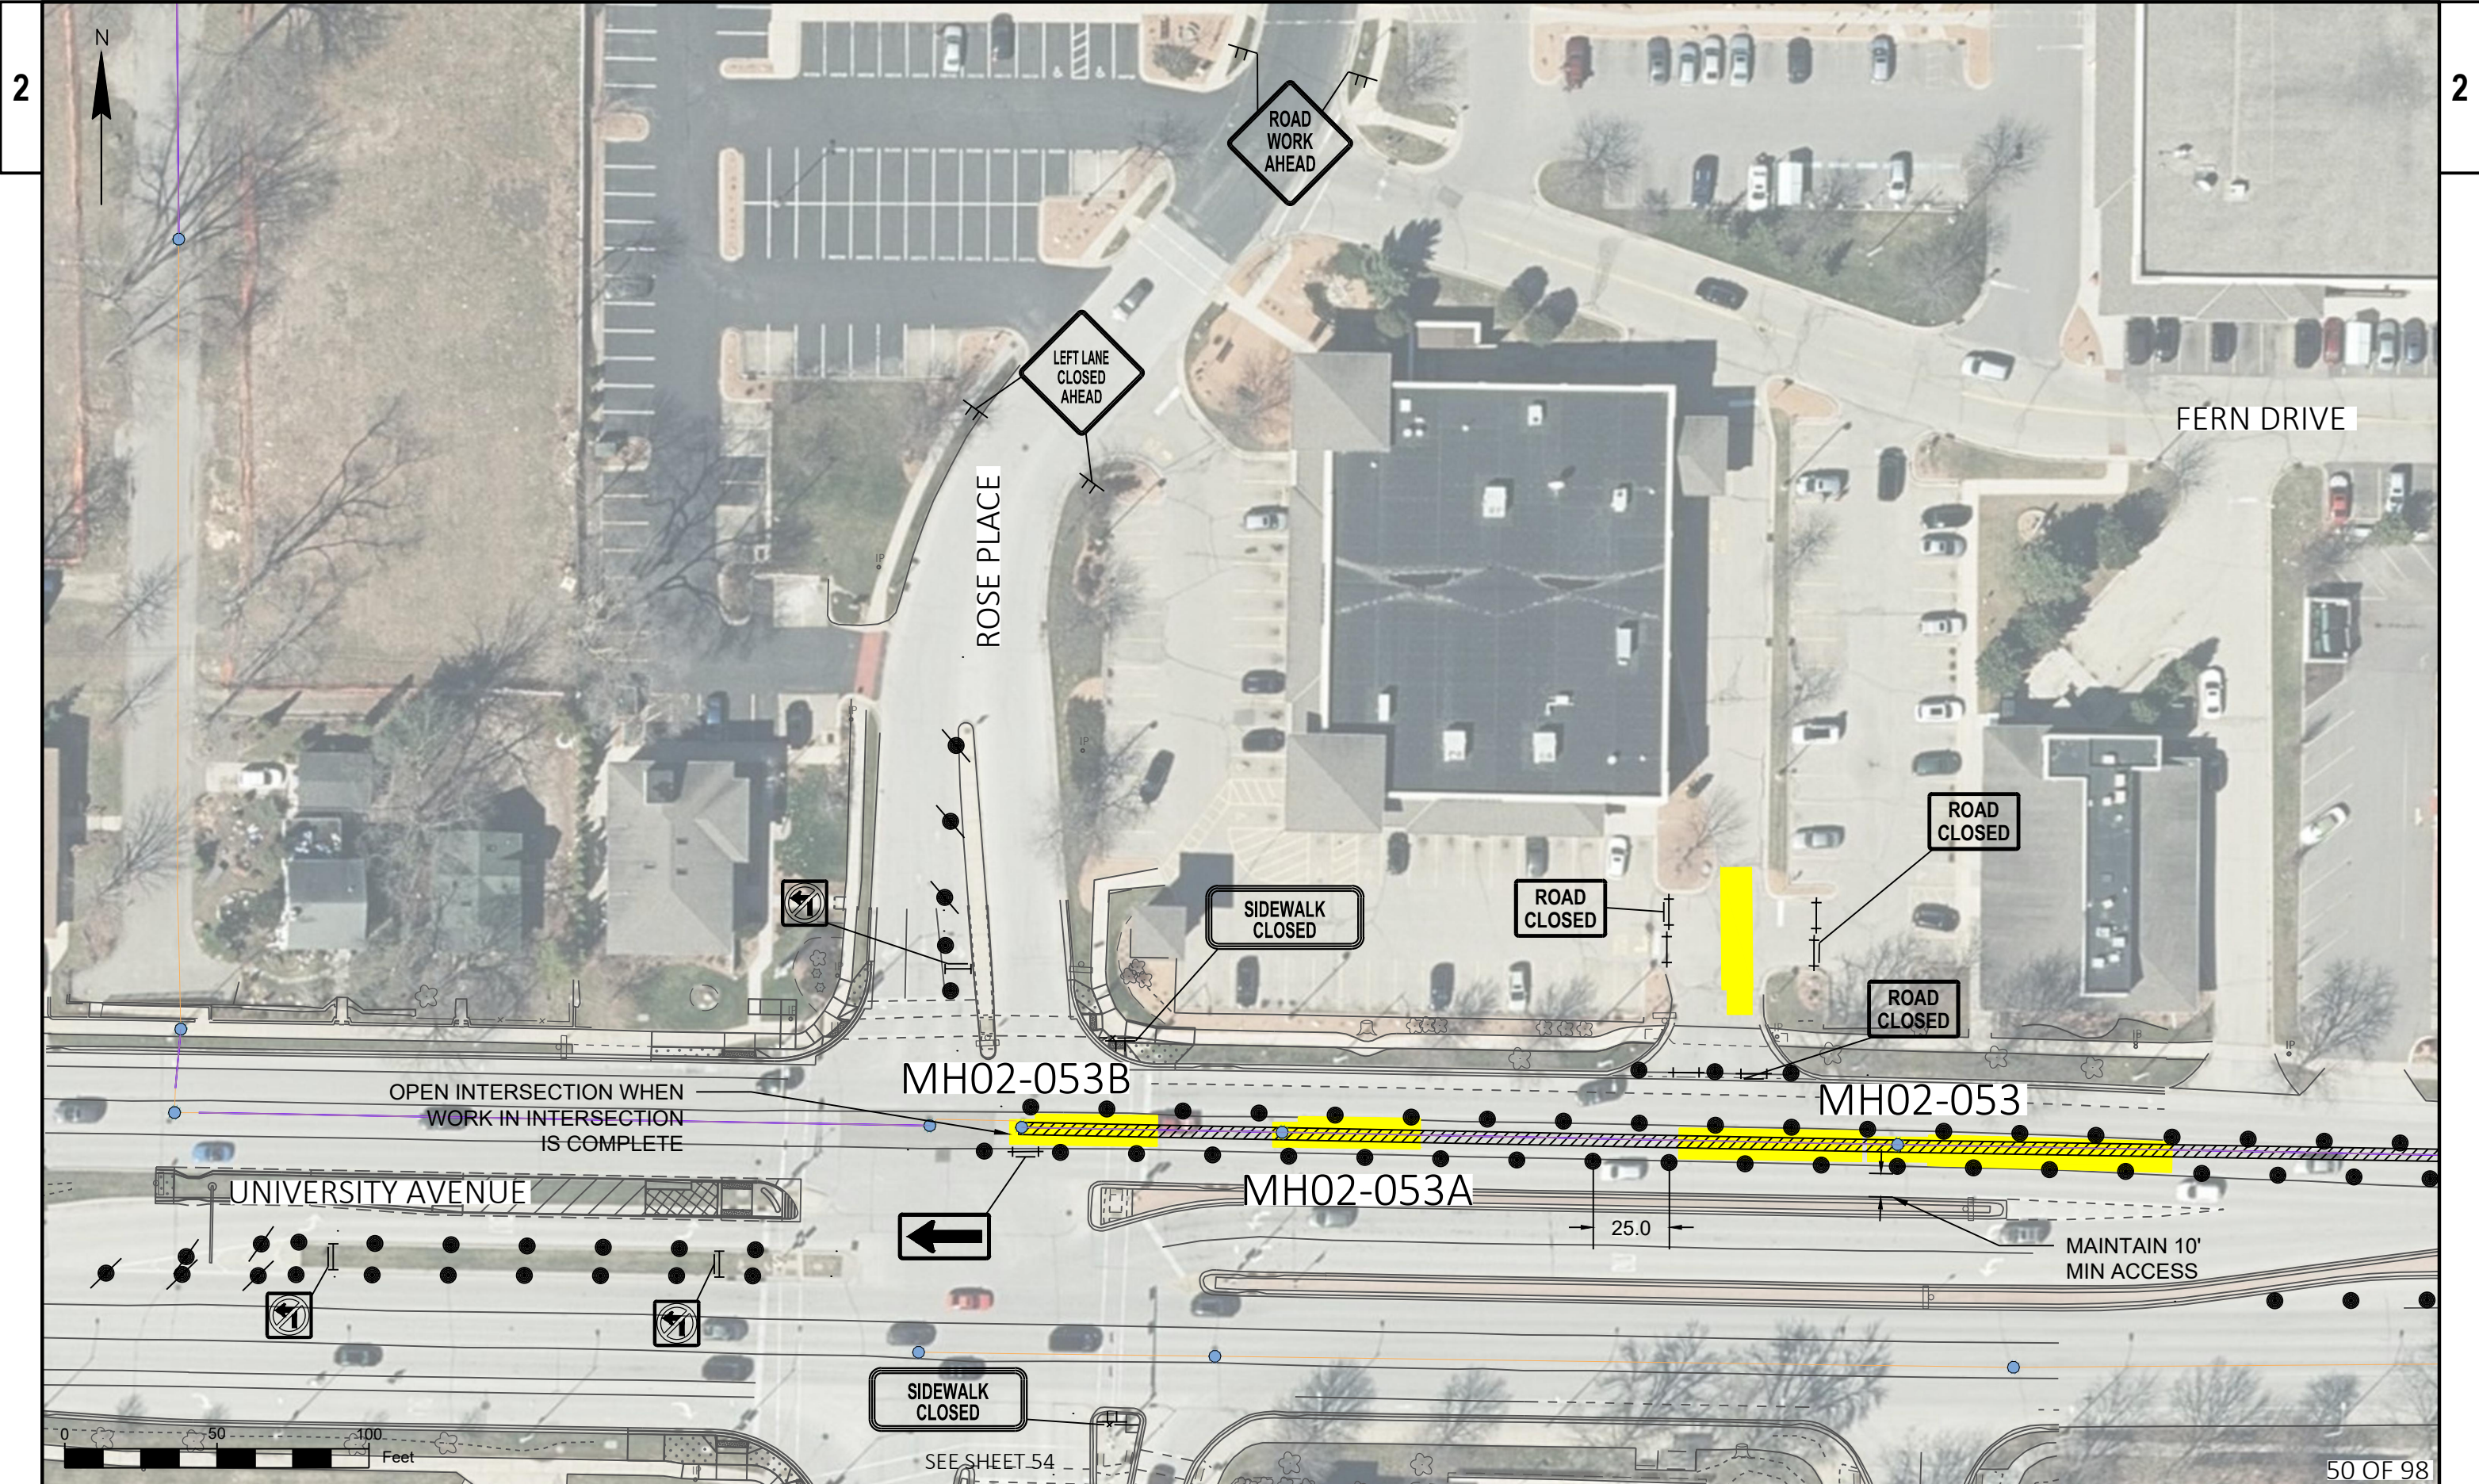

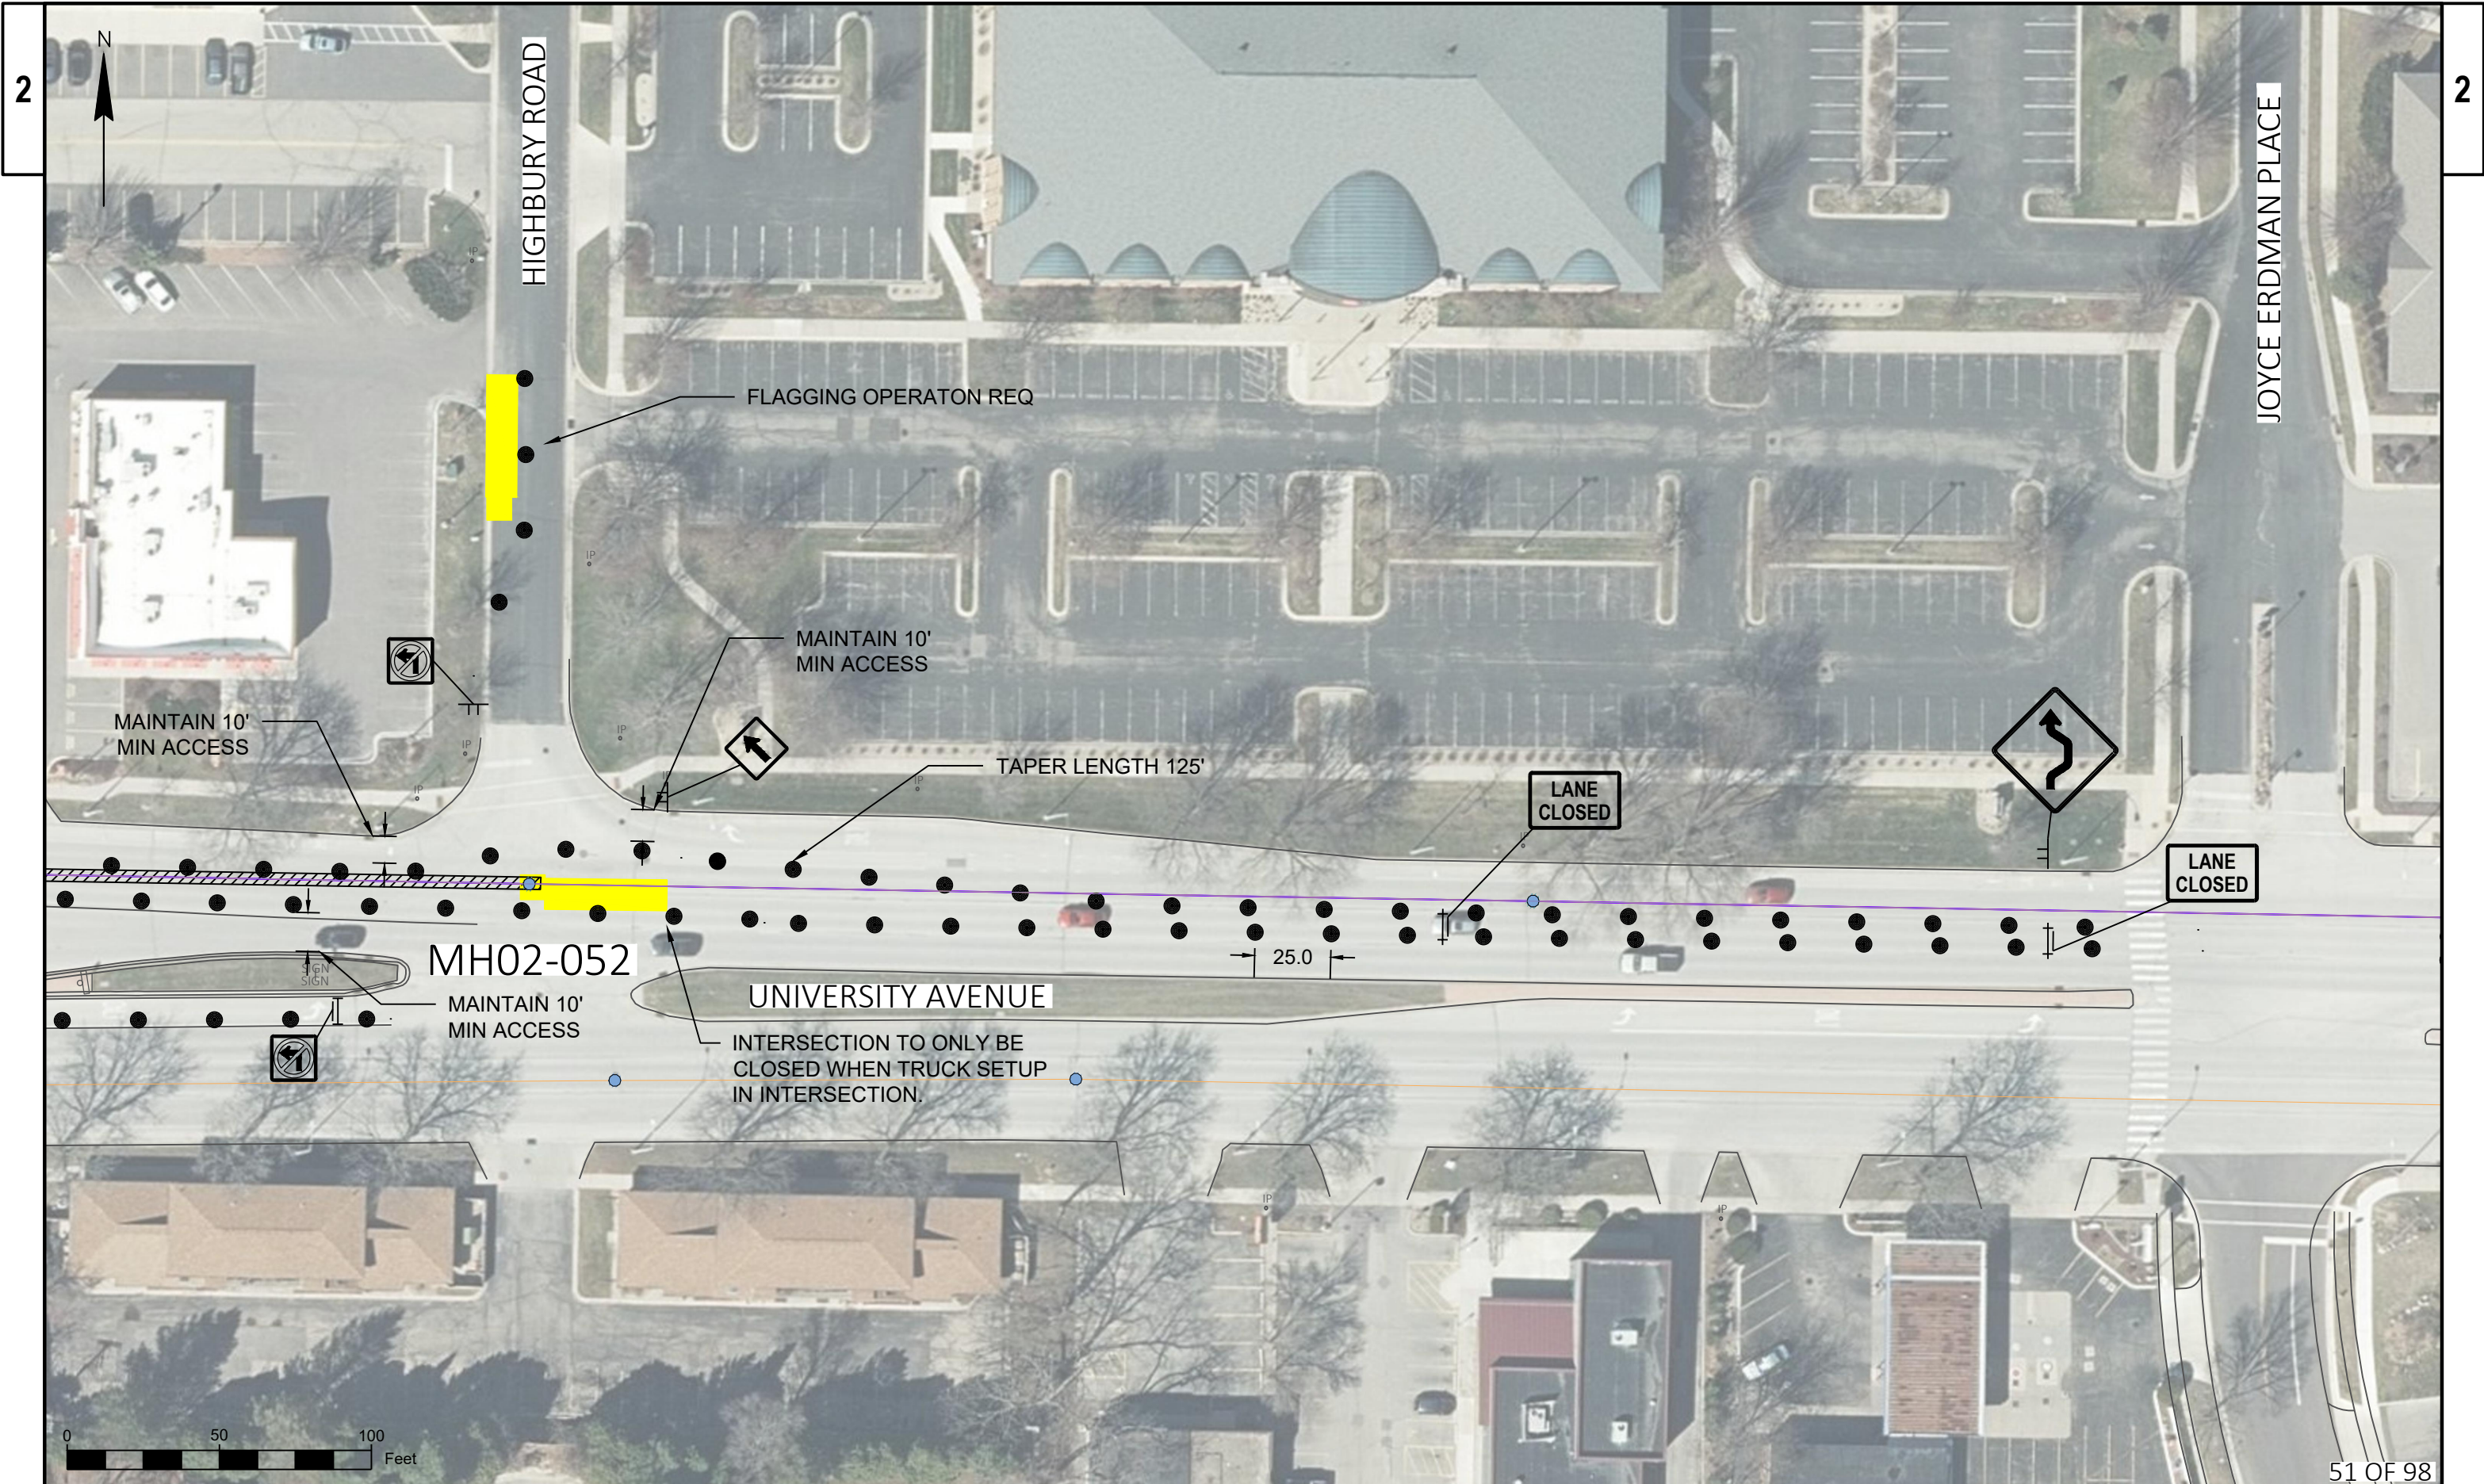

PROJECT NO: WEST INTERCEPTOR REHABILITATION	HWY: UNIVERSITY AVENUE	COUNTY: DANE	PHASE 4 L10-L11, R4	SHEET	E
---	------------------------	--------------	---------------------	-------	---






2

2

PROJECT NO:	WEST INTERCEPTOR REHABILITATION	HWY:	UNIVERSITY AVENUE	COUNTY:	DANE	PHASE 4 L10-L11, R4	SHEET	E
-------------	---------------------------------	------	-------------------	---------	------	---------------------	-------	---

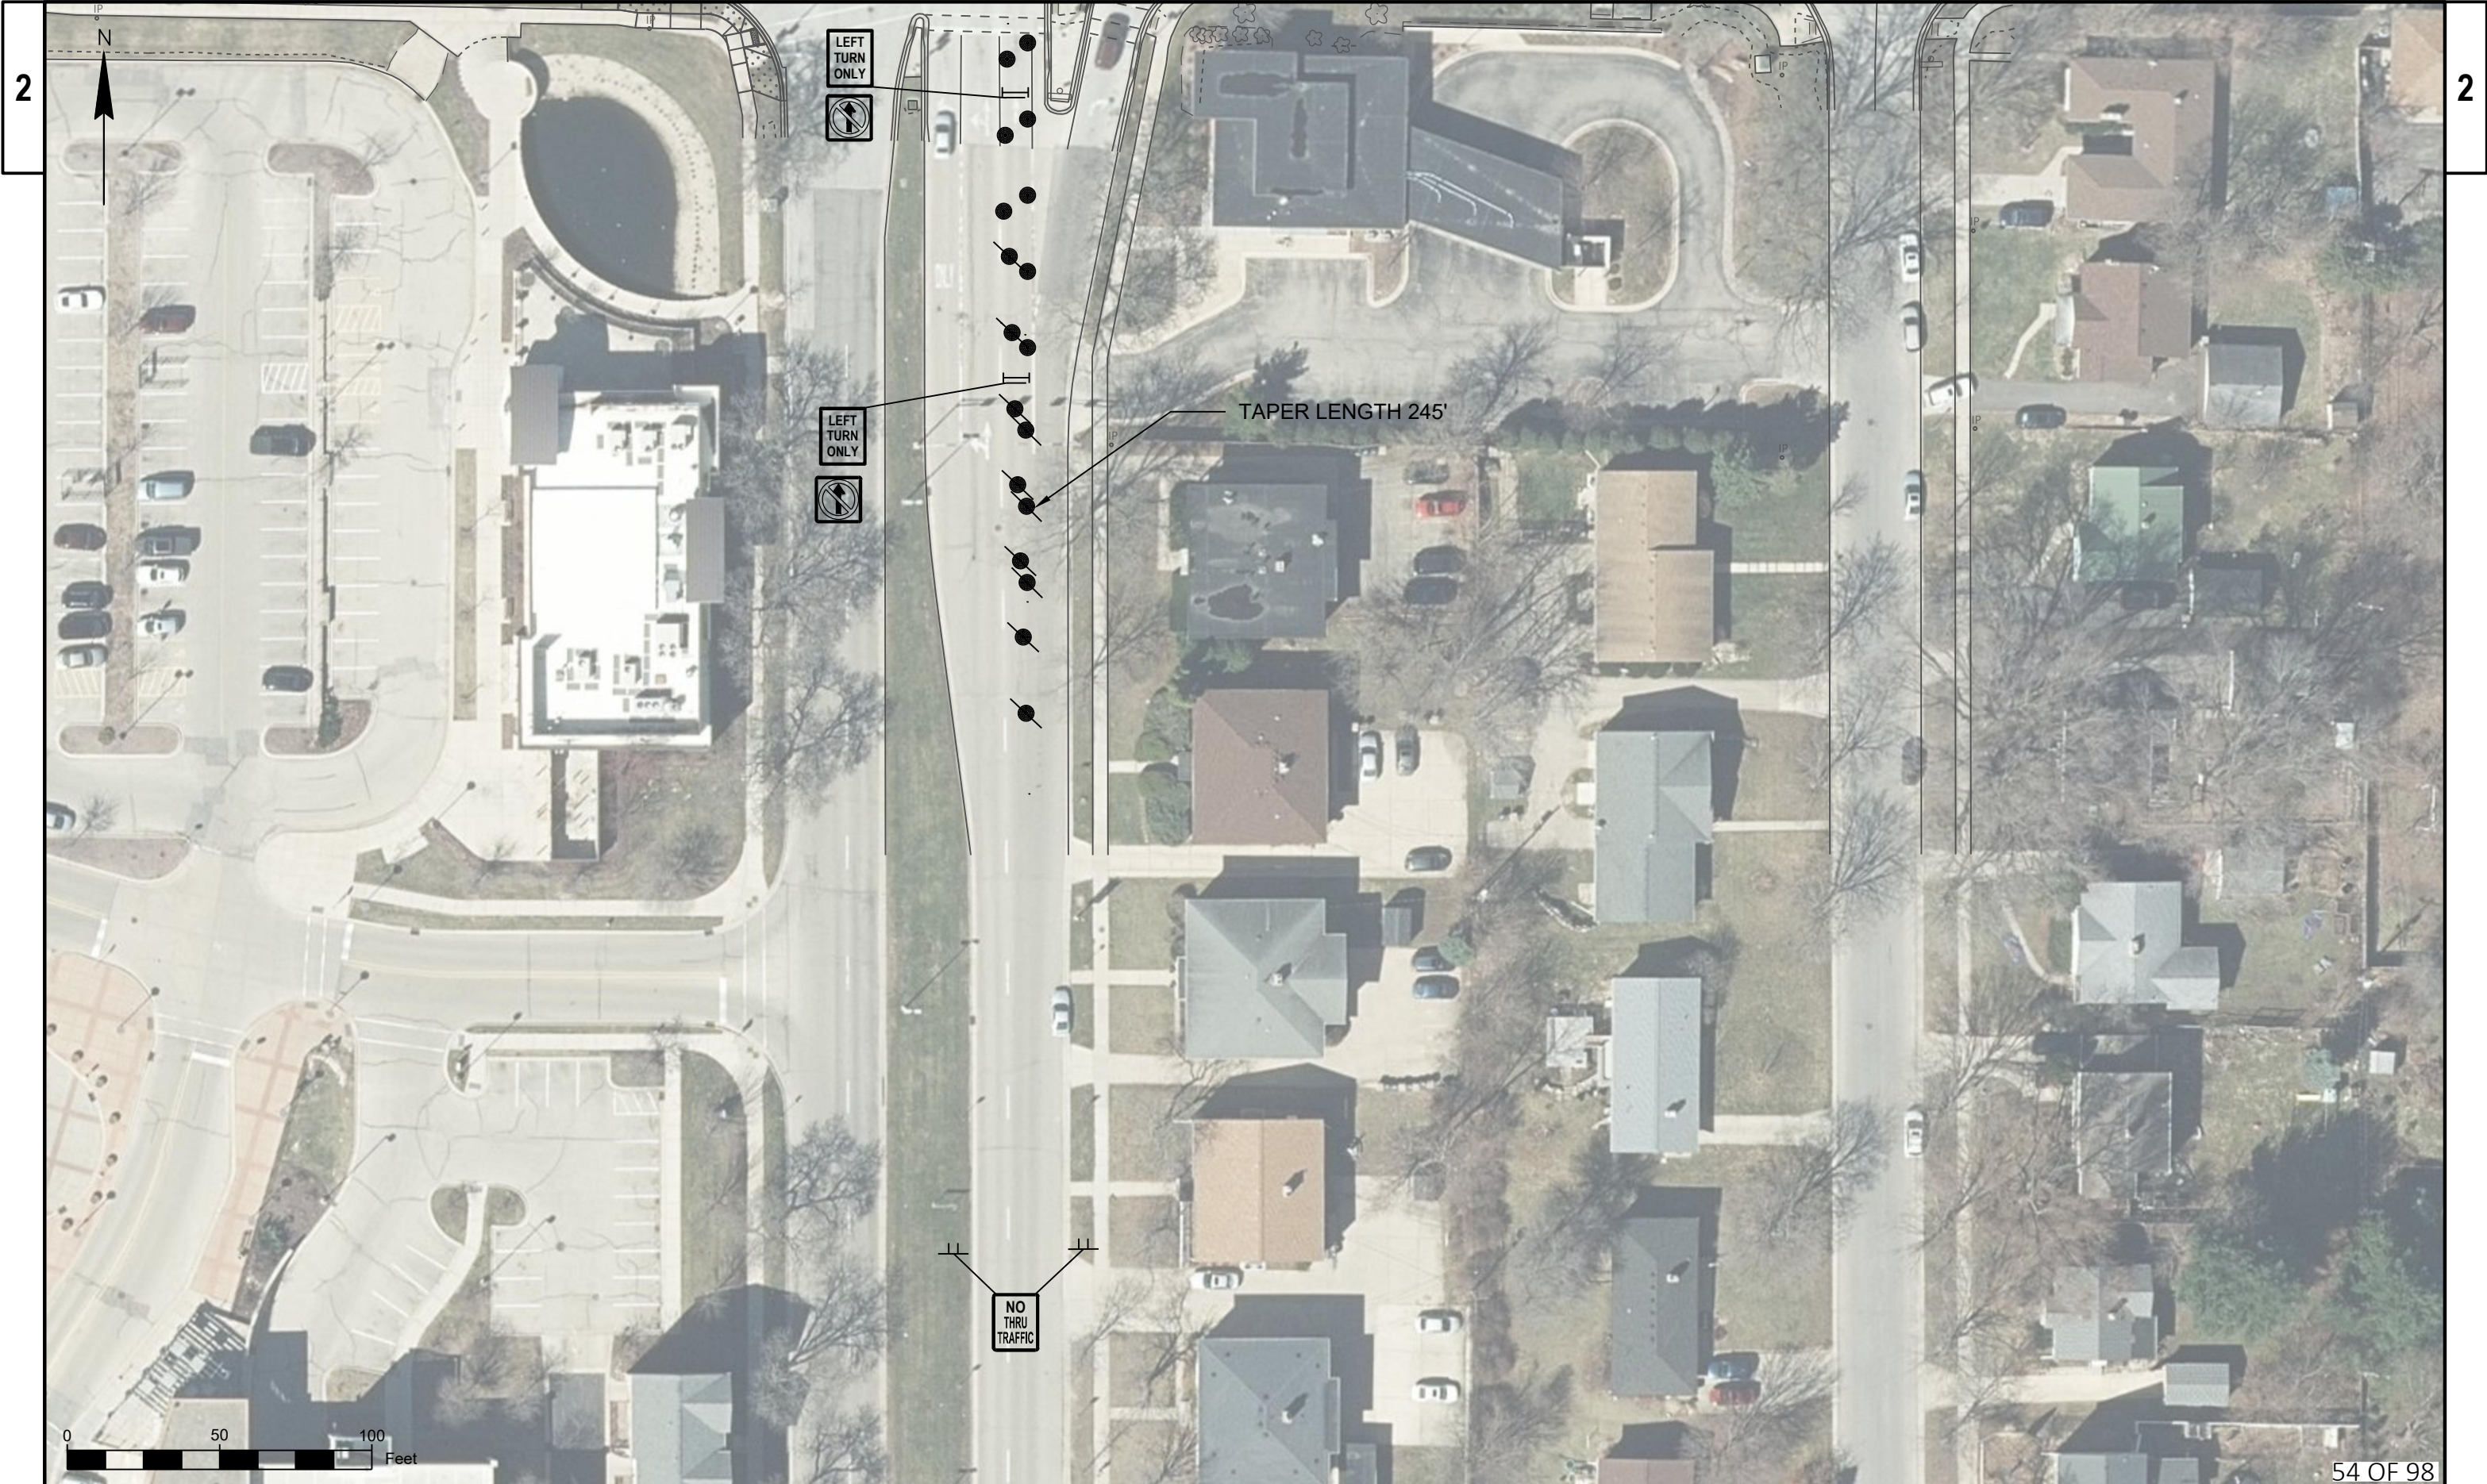



PROJECT NO: WEST INTERCEPTOR REHABILITATION	HWY: UNIVERSITY AVENUE	COUNTY: DANE	PHASE 4 L10-L11	SHEET	E
---	------------------------	--------------	-----------------	-------	---